


PRODUCED BY AN AUTODESK EDUCATIONAL PRODUCT

PRODUCED BY AN AUTODESK EDUCATIONAL PRODUCT

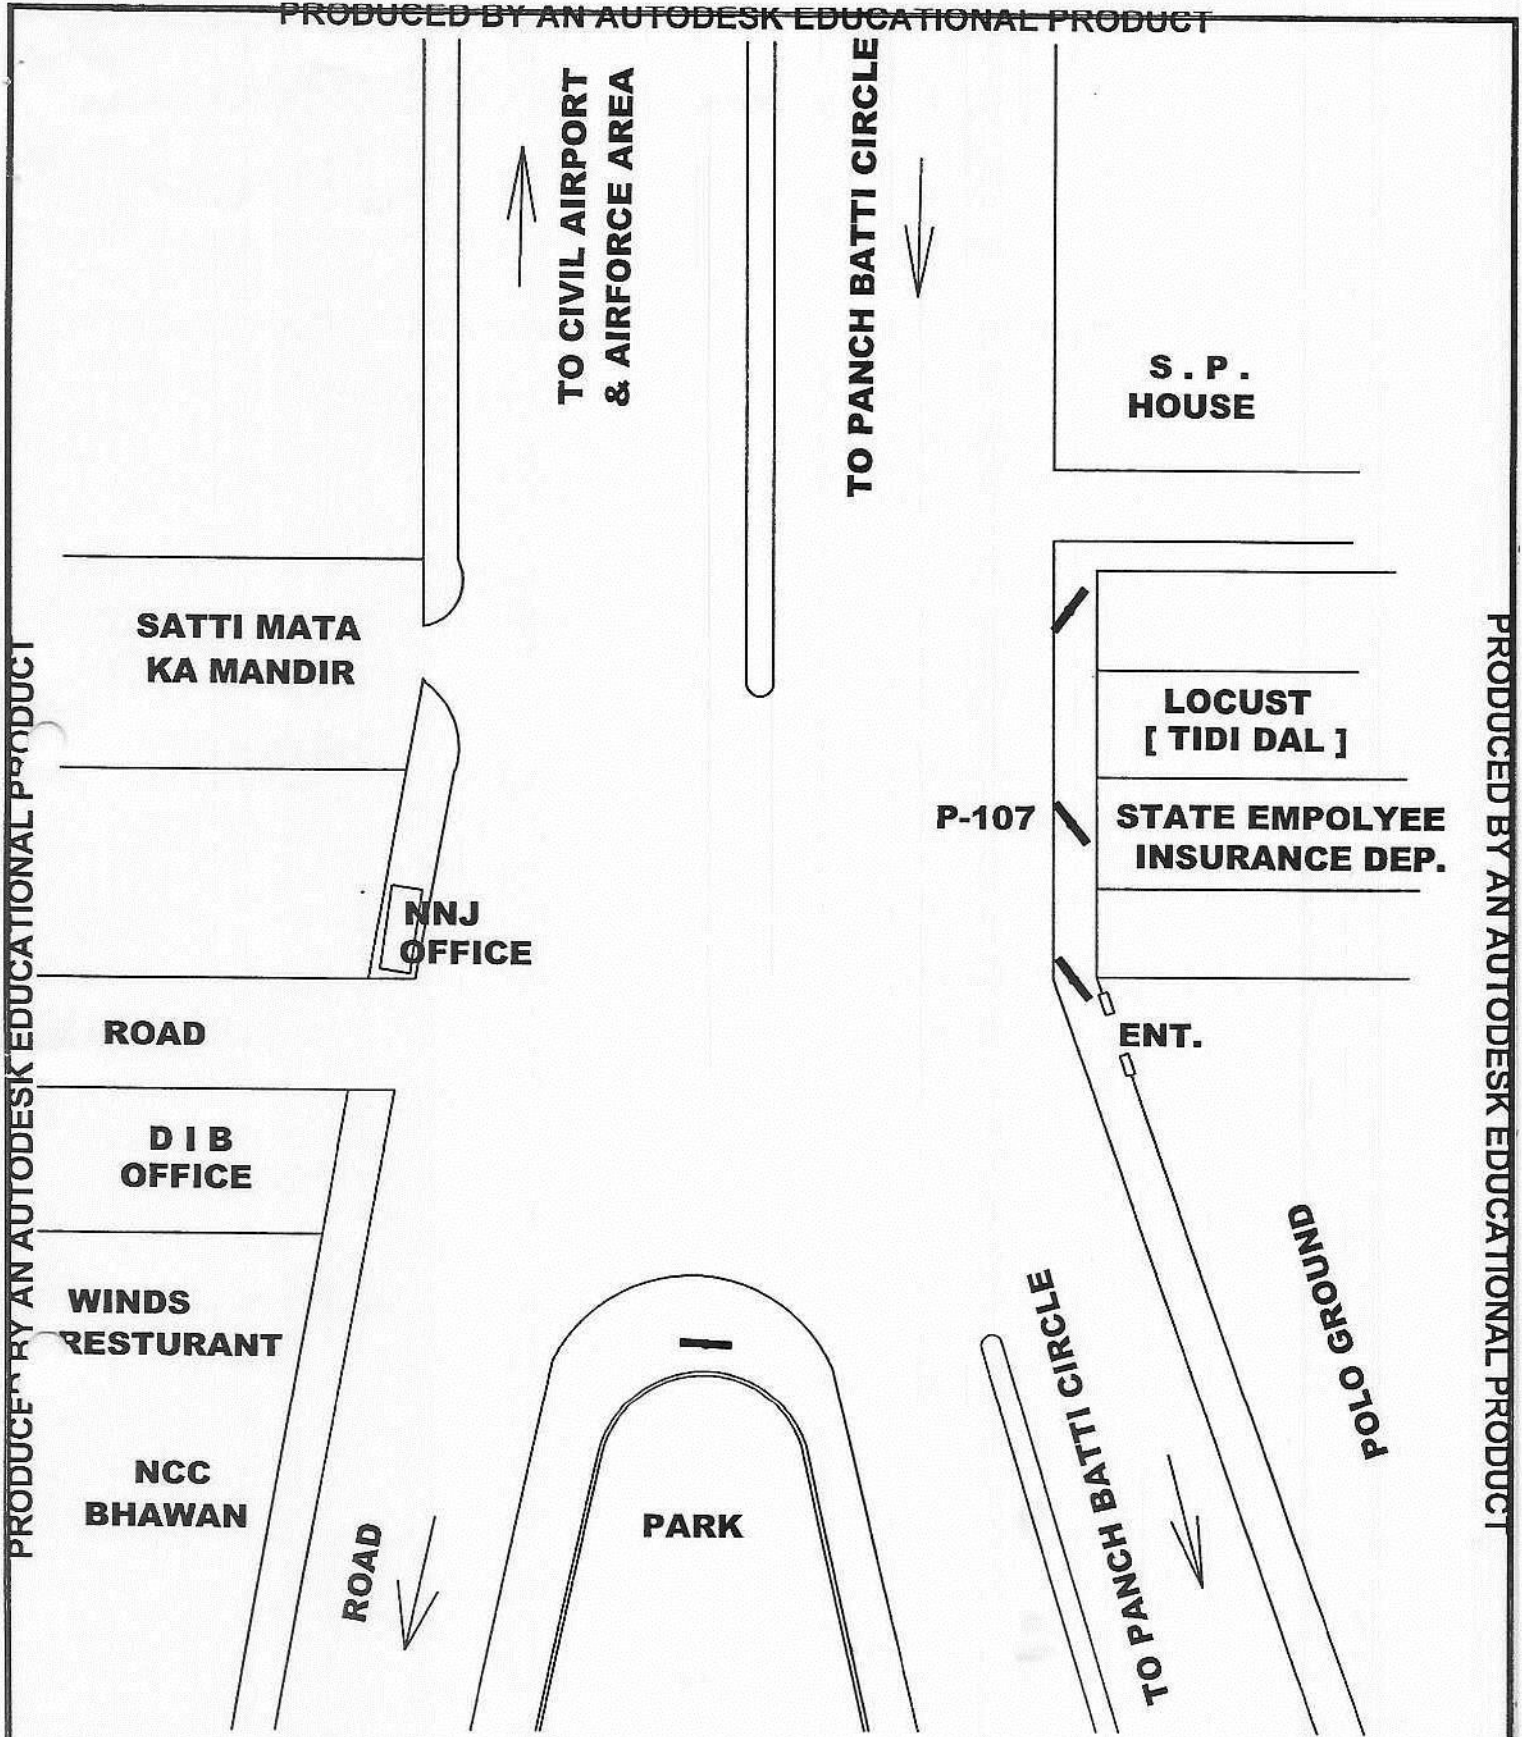

MUNICIPAL CORPORATION, JODHPUR.

SITE PLAN OF UNI POLE NO. 107 AT AIRPORT ROAD , NEAR STATE EMP. INSU. DEP. , OPP. NNJ AREA OFFICE , JODHPUR .

YEAR : 2019 - 20	NAME :	DRAWING NO . 131
SCALE : NTS	APPROVED BY:
WARD NO.	CITY ZONE