


PRODUCED BY AN AUTODESK EDUCATIONAL PRODUCT

PRODUCED BY AN AUTODESK EDUCATIONAL PRODUCT

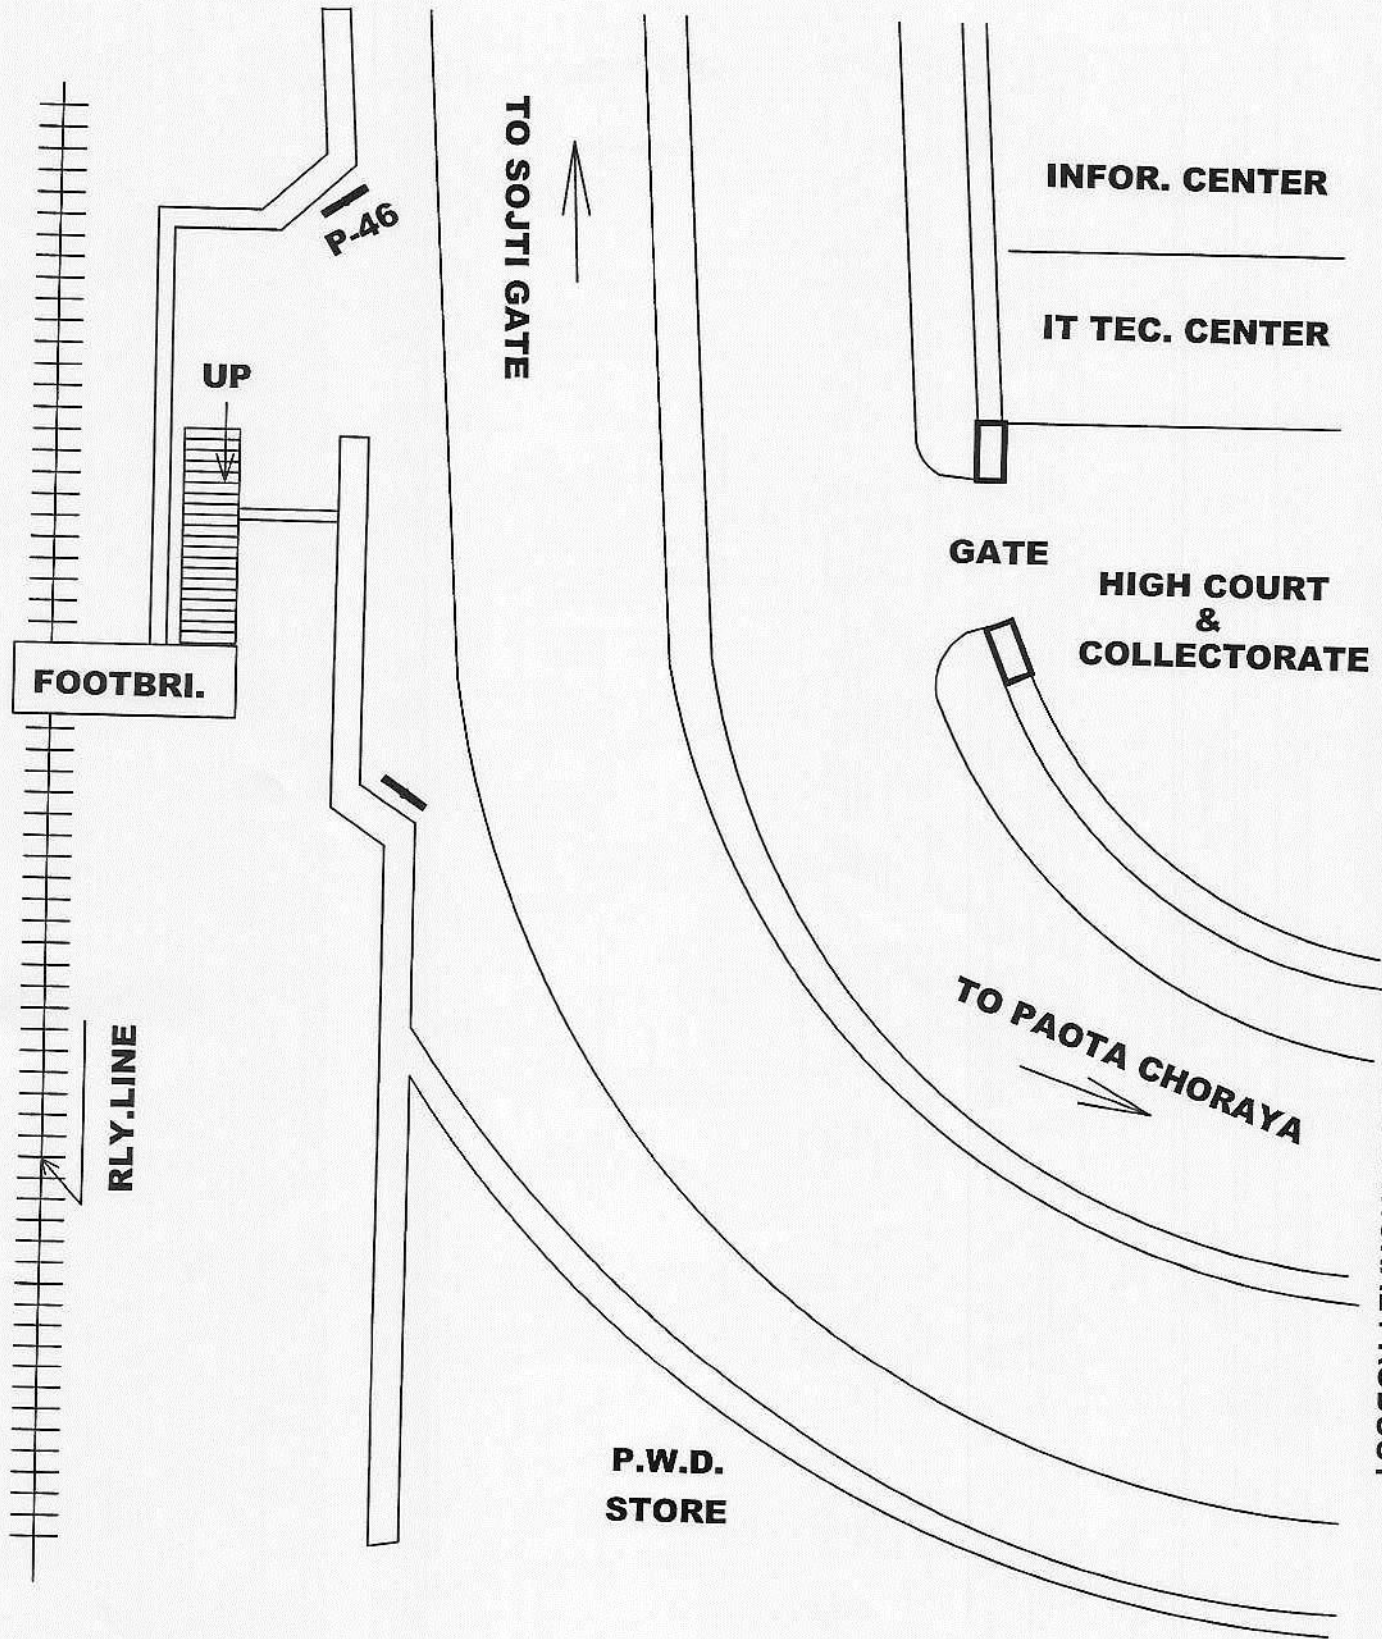

MUNICIPAL CORPORATION, JODHPUR.

SITE PLAN OF UNI POLE NO. 46 AT OPP. COLLECTORATE, NEAR RAIKABAG FOOTH BRIDGE, JODHPUR.

YEAR : 2019 - 20
SCALE : NTS
WARD NO.

NAME :

.....

.....

DRAWING NO . 58
APPROVED BY:
SARDARPURA ZONE