


PRODUCED BY AN AUTODESK EDUCATIONAL PRODUCT

PRODUCED BY AN AUTODESK EDUCATIONAL PRODUCT

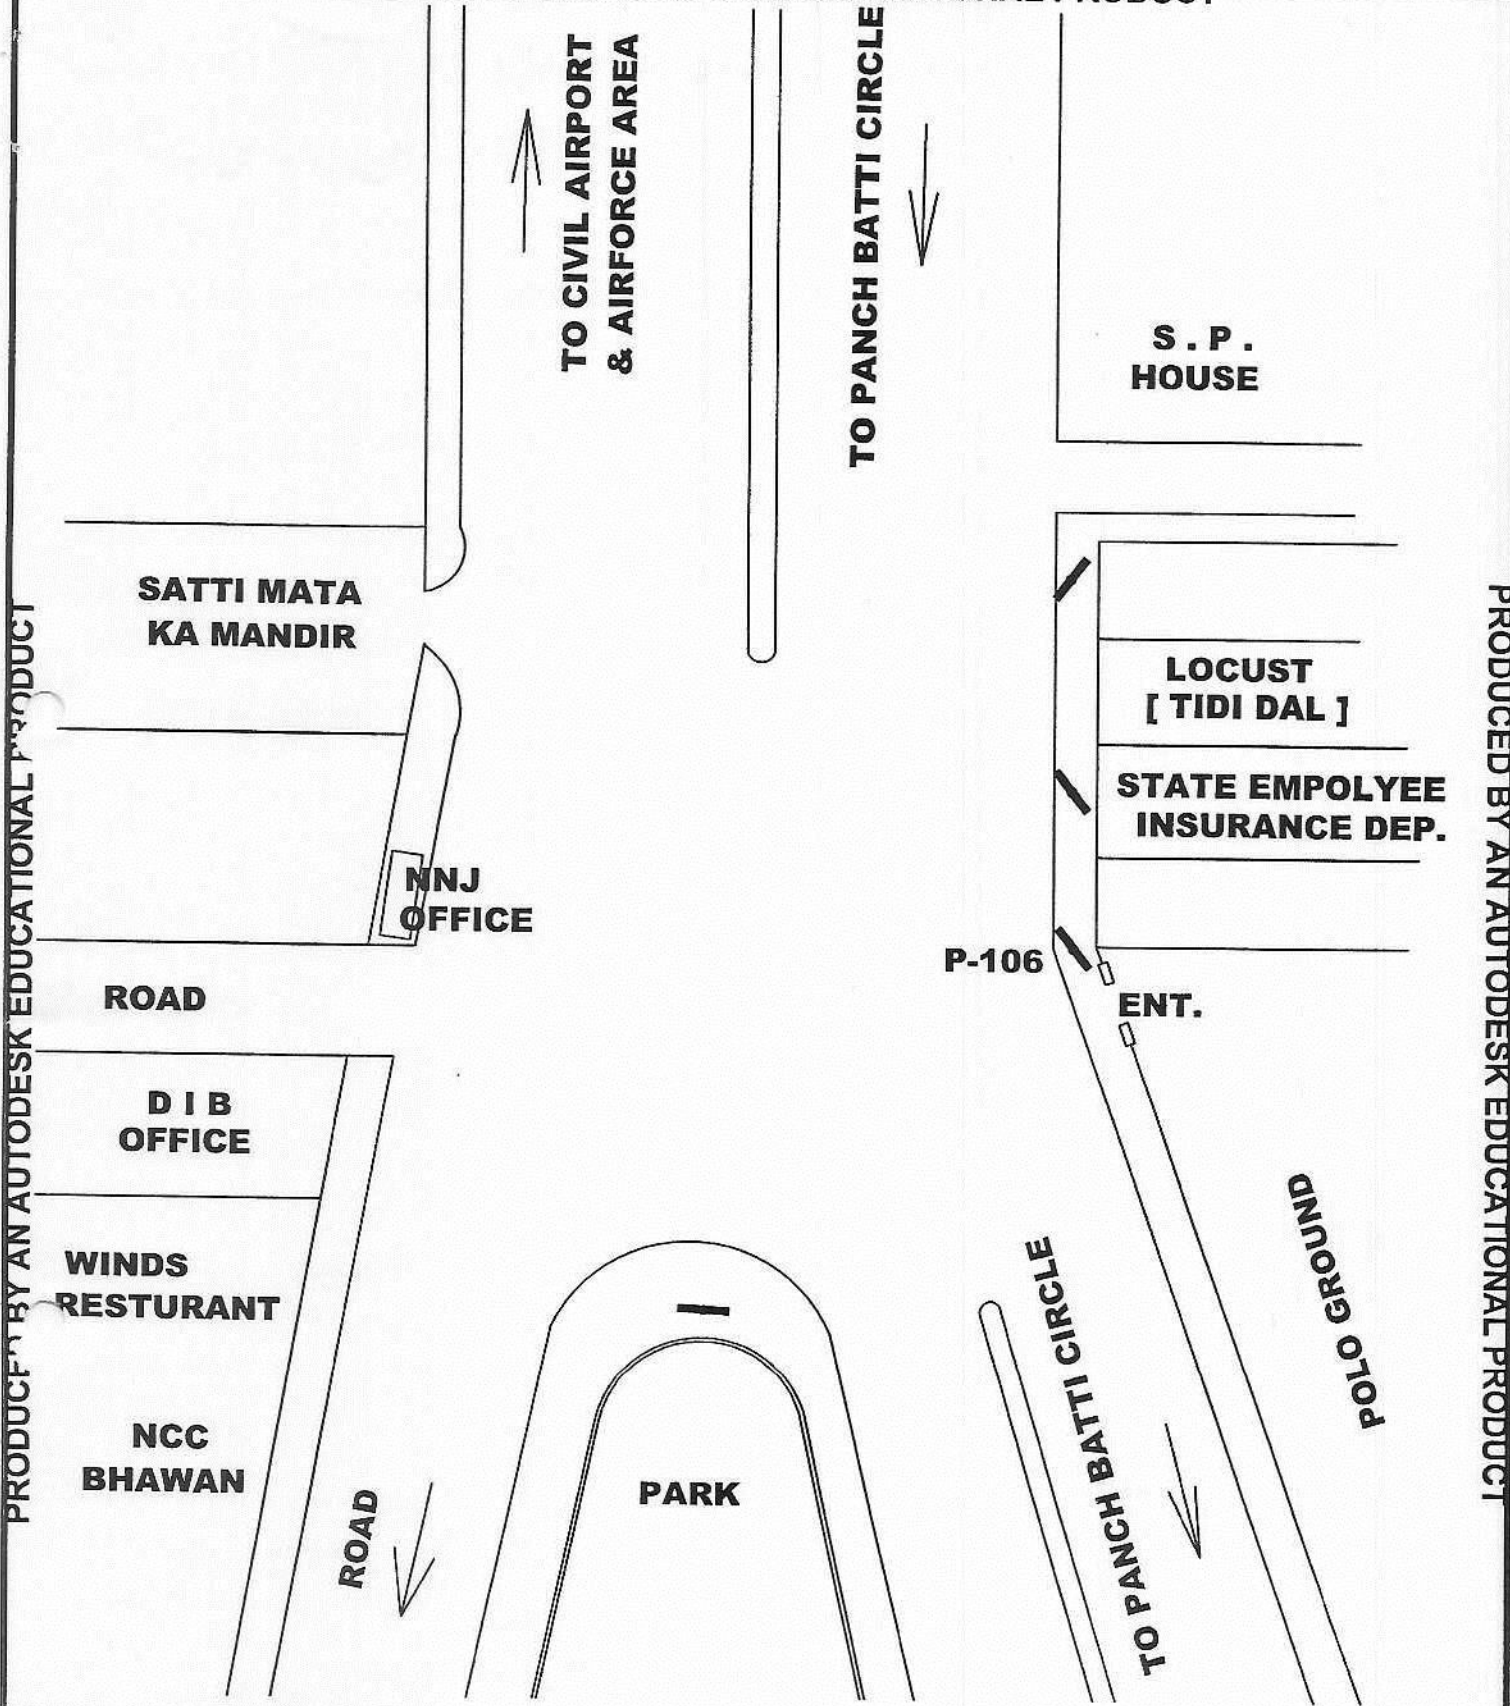

MUNICIPAL CORPORATION, JODHPUR.

SITE PLAN OF UNI POLE NO. 106 AT AIRPORT ROAD , NEAR POLO GROUND GATE , OPP. NNJ AREA OFFICE , JODHPUR .

YEAR : 2019 - 20	NAME :	DRAWING NO . 130
SCALE : NTS		APPROVED BY:
WARD NO.		CITY ZONE