


PRODUCED BY AN AUTODESK EDUCATIONAL PRODUCT

PRODUCED BY AN AUTODESK EDUCATIONAL PRODUCT

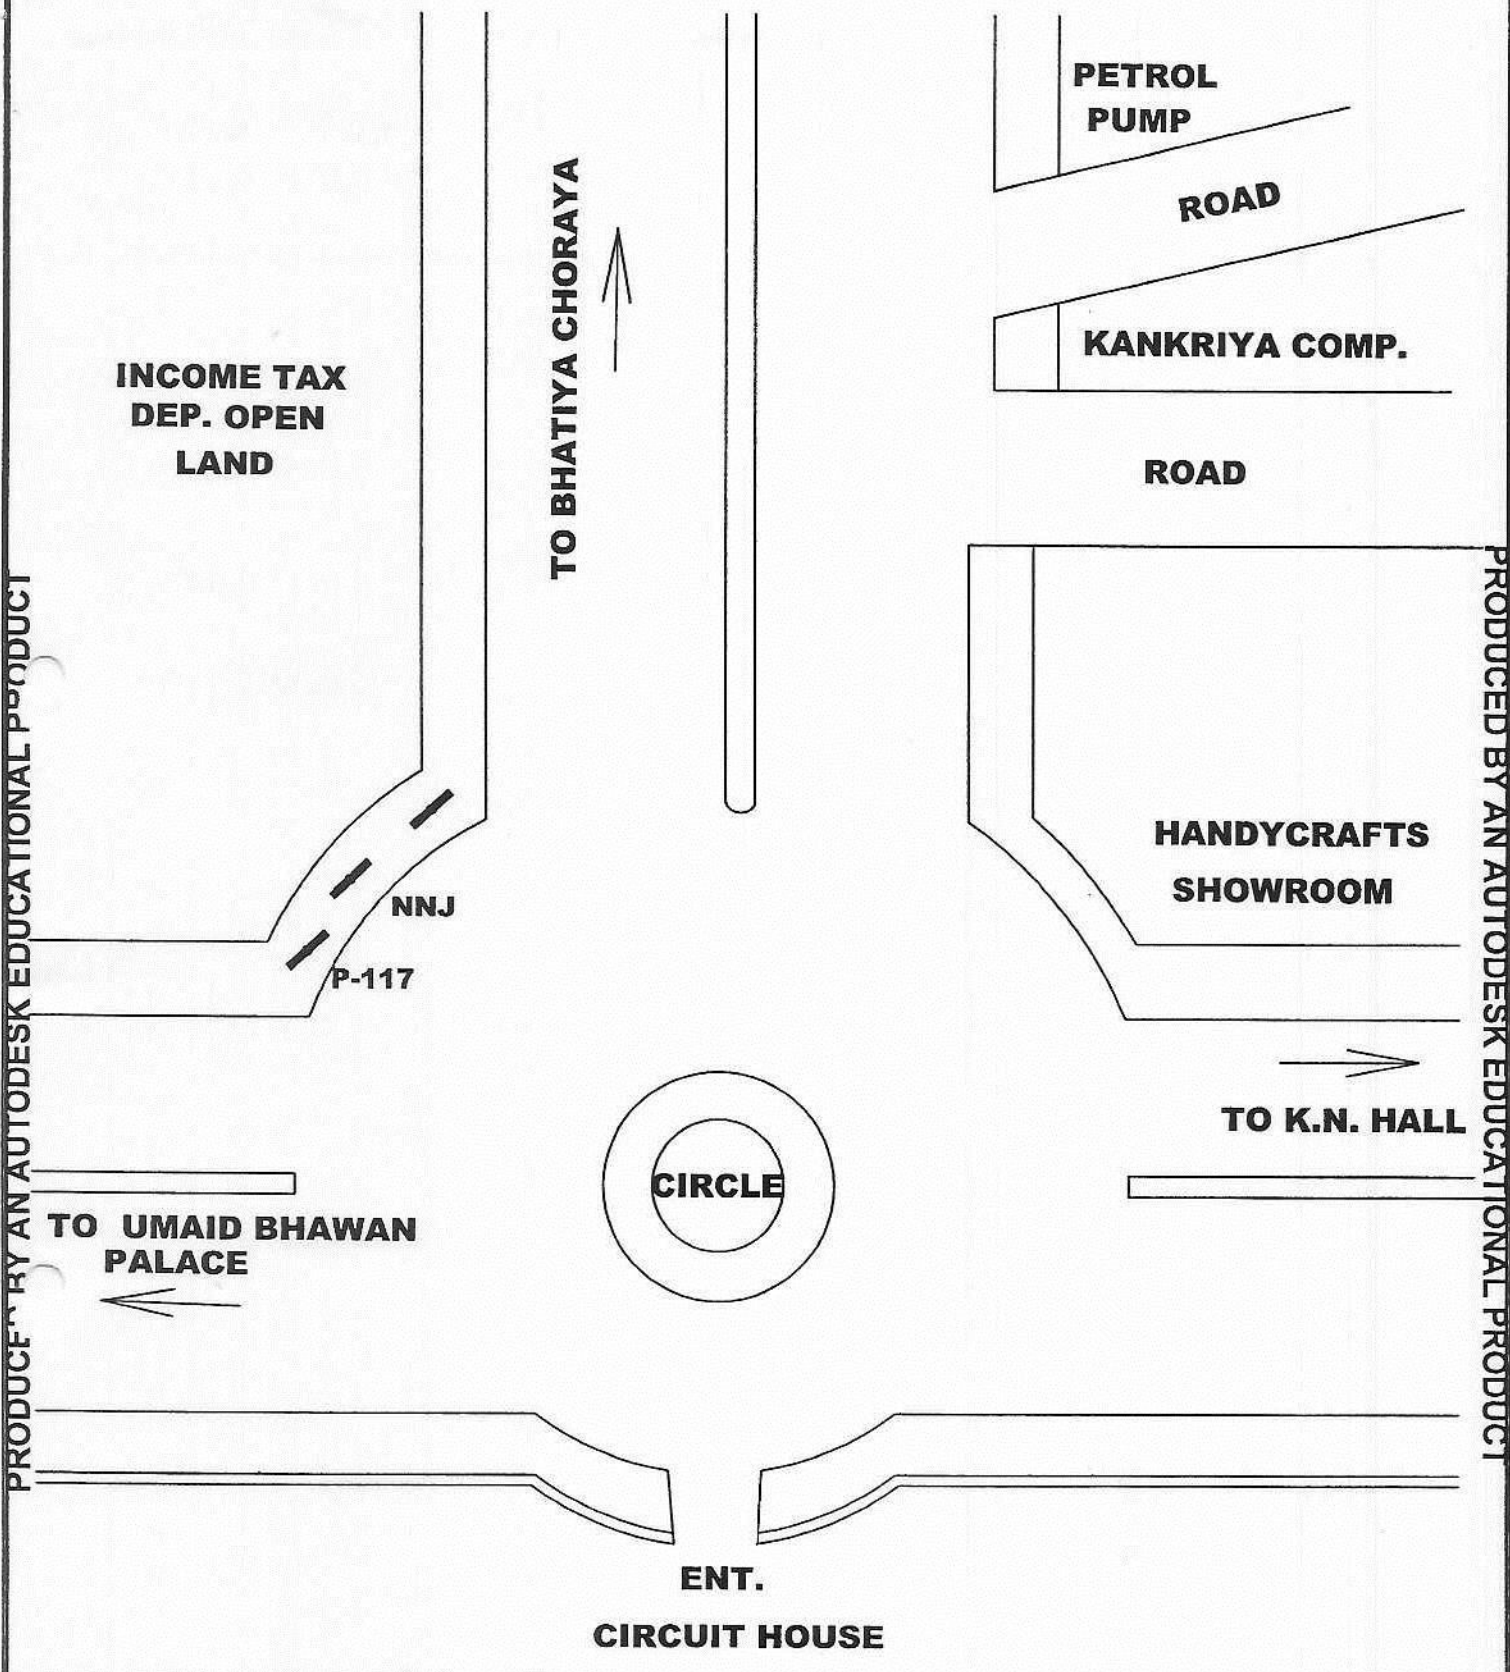

MUNICIPAL CORPORATION, JODHPUR.

SITE PLAN OF UNI POLE NO. 117 AT CIRCUIT HOUSE CIRCLE , ON BHATIYA CIRCLE ROAD TURN , JODHPUR .

YEAR : 2019 - 20	NAME :	DRAWING NO . 145
SCALE : NTS	APPROVED BY:
WARD NO.	SARDARPURA ZONE