


PRODUCED BY AN AUTODESK EDUCATIONAL PRODUCT

PRODUCED BY AN AUTODESK EDUCATIONAL PRODUCT

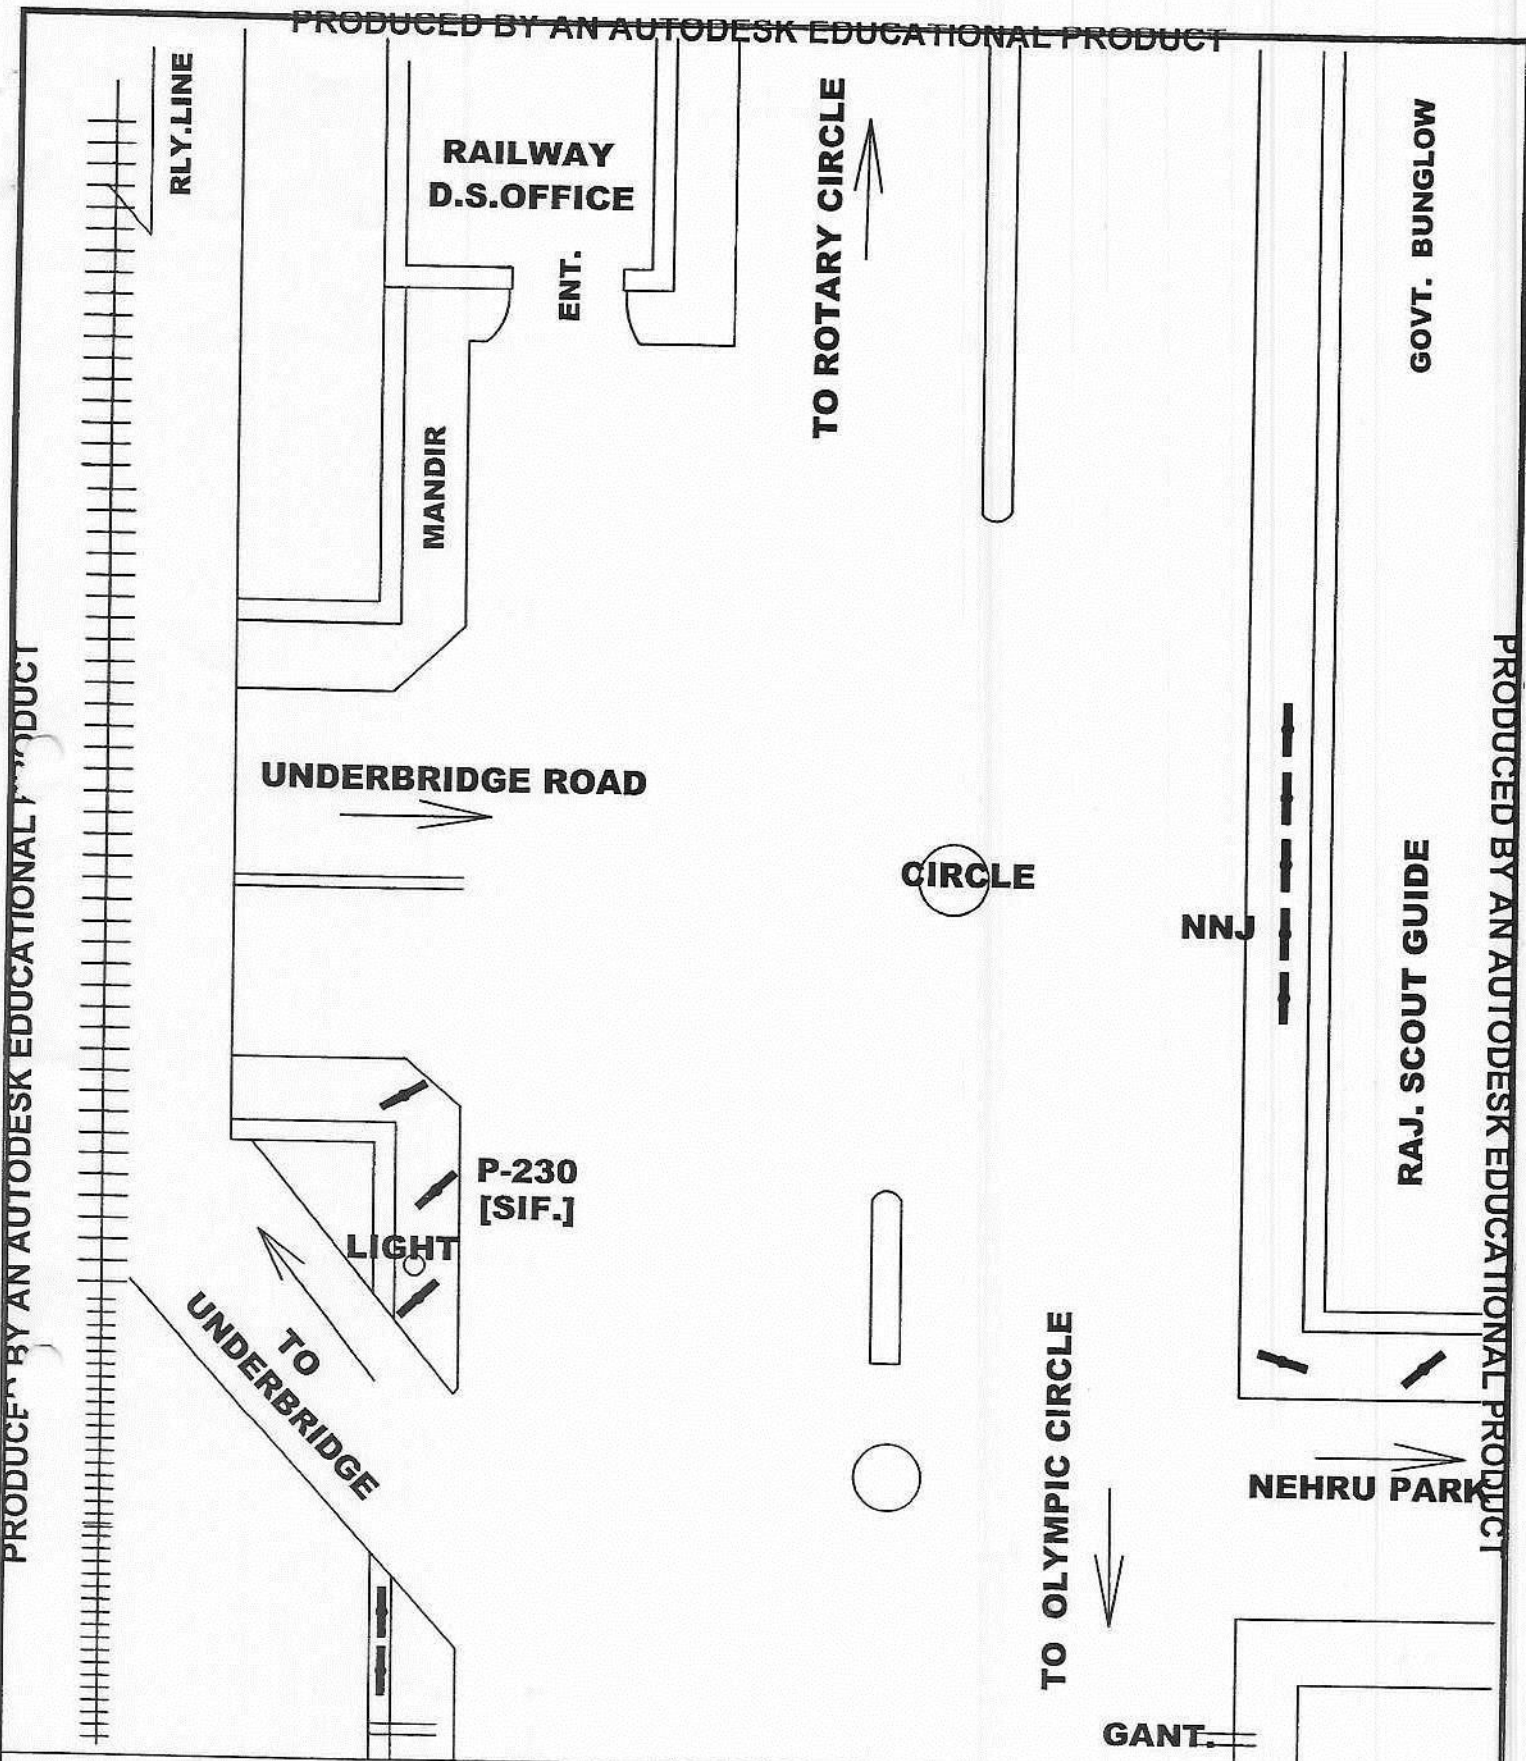

### MUNICIPAL CORPORATION, JODHPUR.

### SITE PLAN OF UNI POLE NO. 230 [ SIFT. ] AT OLAMPIC TO ROTARY CIRCLE ROAD, NEAR OLD UNDERBRIDGE, JODHPUR.

YEAR : 2019 - 20	NAME : .....	DRAWING NO . 282
SCALE : NTS	.....	APPROVED BY: .....
WARD NO. ....	.....	CITY ZONE