


PRODUCED BY AN AUTODESK EDUCATIONAL PRODUCT

PRODUCED BY AN AUTODESK EDUCATIONAL PRODUCT

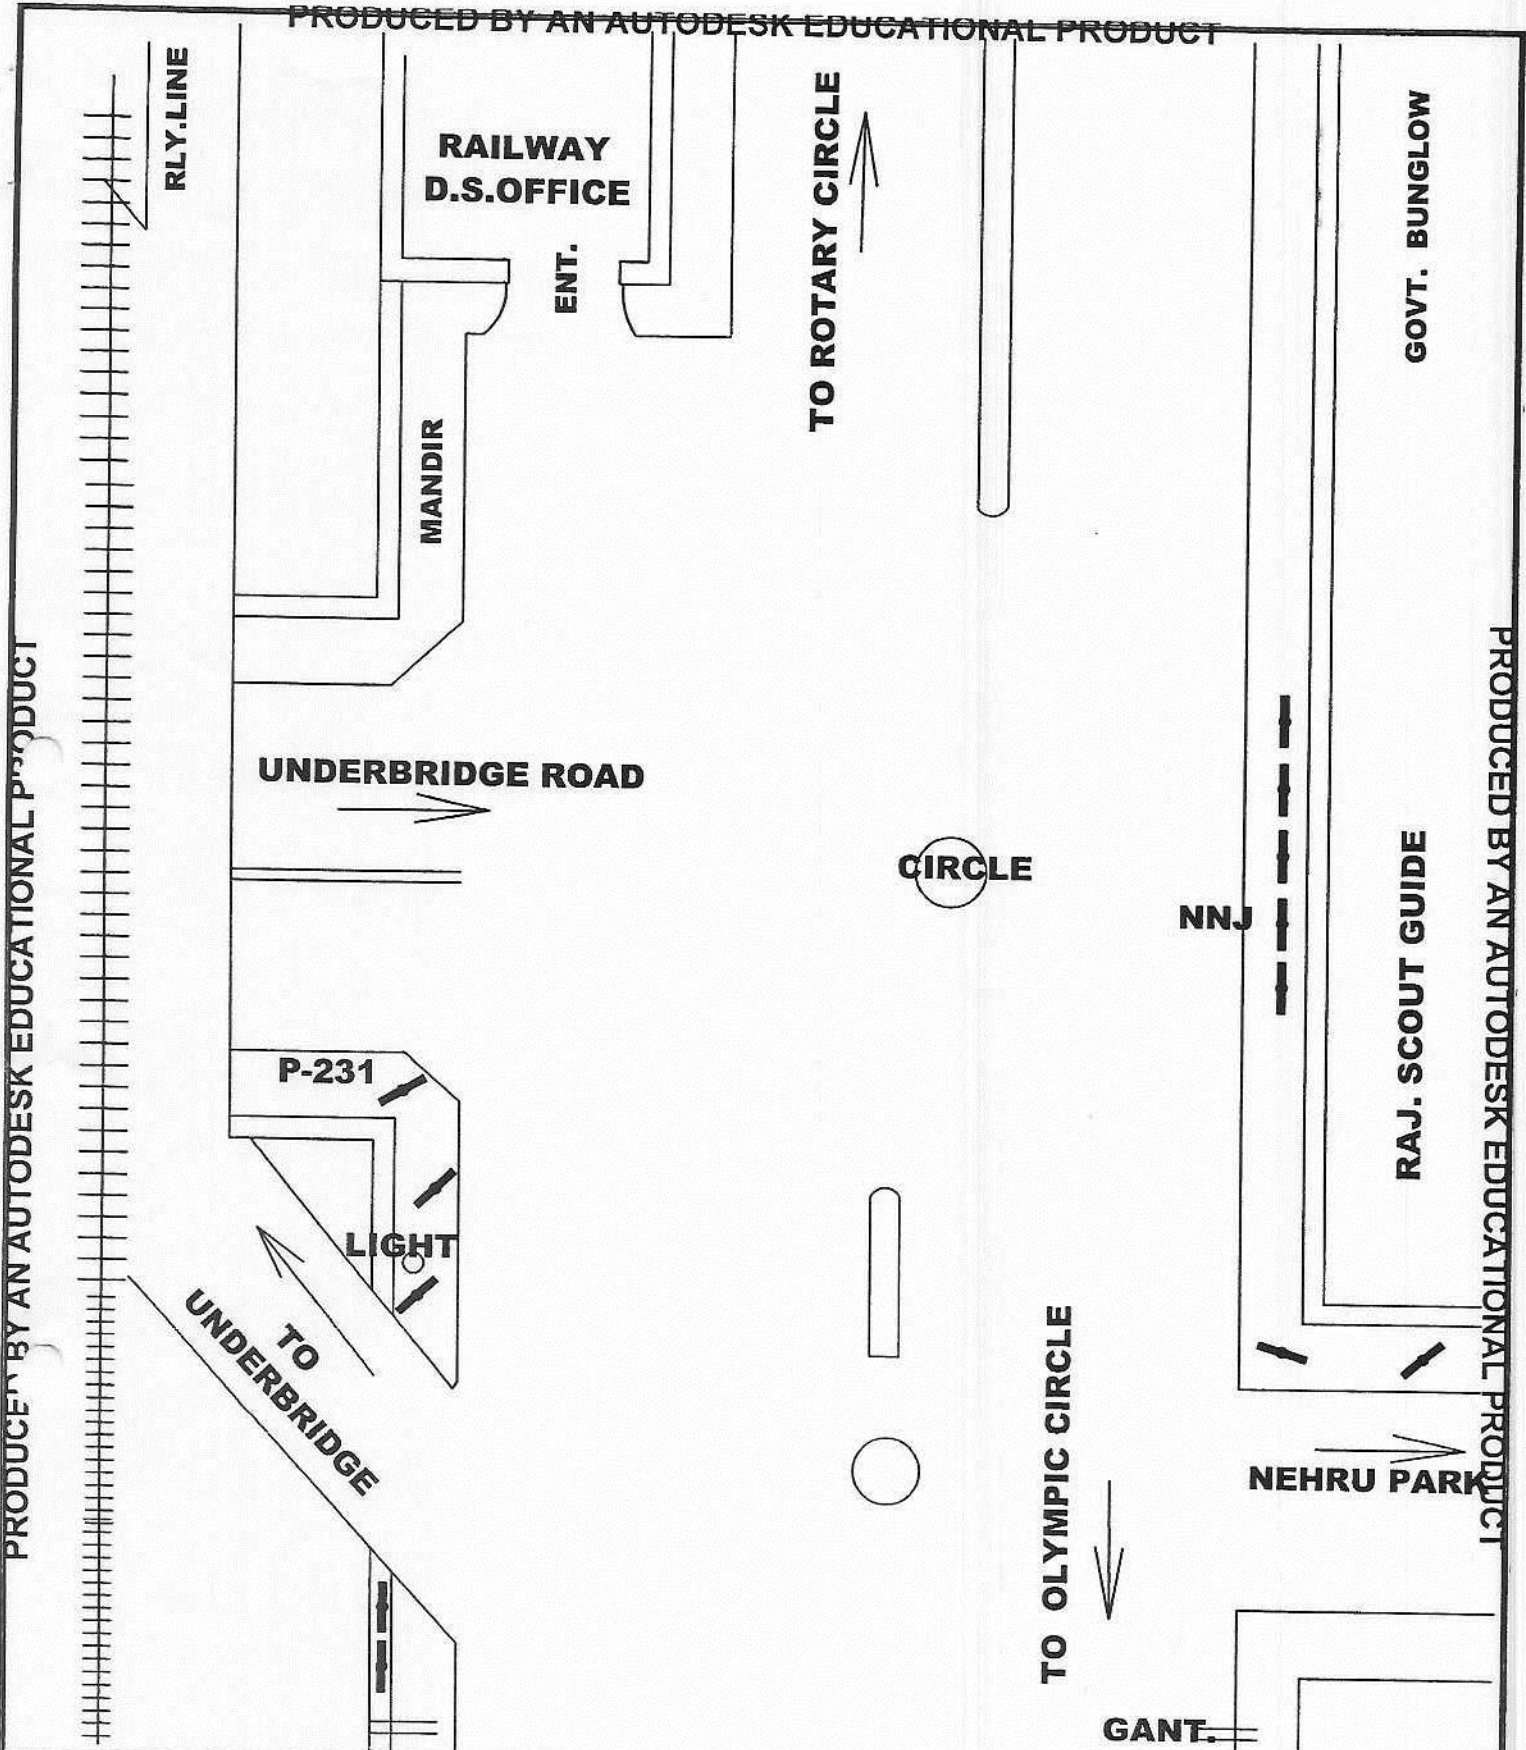

MUNICIPAL CORPORATION, JODHPUR.

SITE PLAN OF UNI POLE NO. 231 AT OLAMPIC TO ROTARY CIRCLE ROAD, NEAR OLD UNDERBRIDGE, JDA TURN, JODHPUR.

YEAR : 2019 - 20	NAME :	DRAWING NO . 283
SCALE : NTS		APPROVED BY:
WARD NO.		CITY ZONE