


PRODUCED BY AN AUTODESK EDUCATIONAL PRODUCT

PRODUCED BY AN AUTODESK EDUCATIONAL PRODUCT

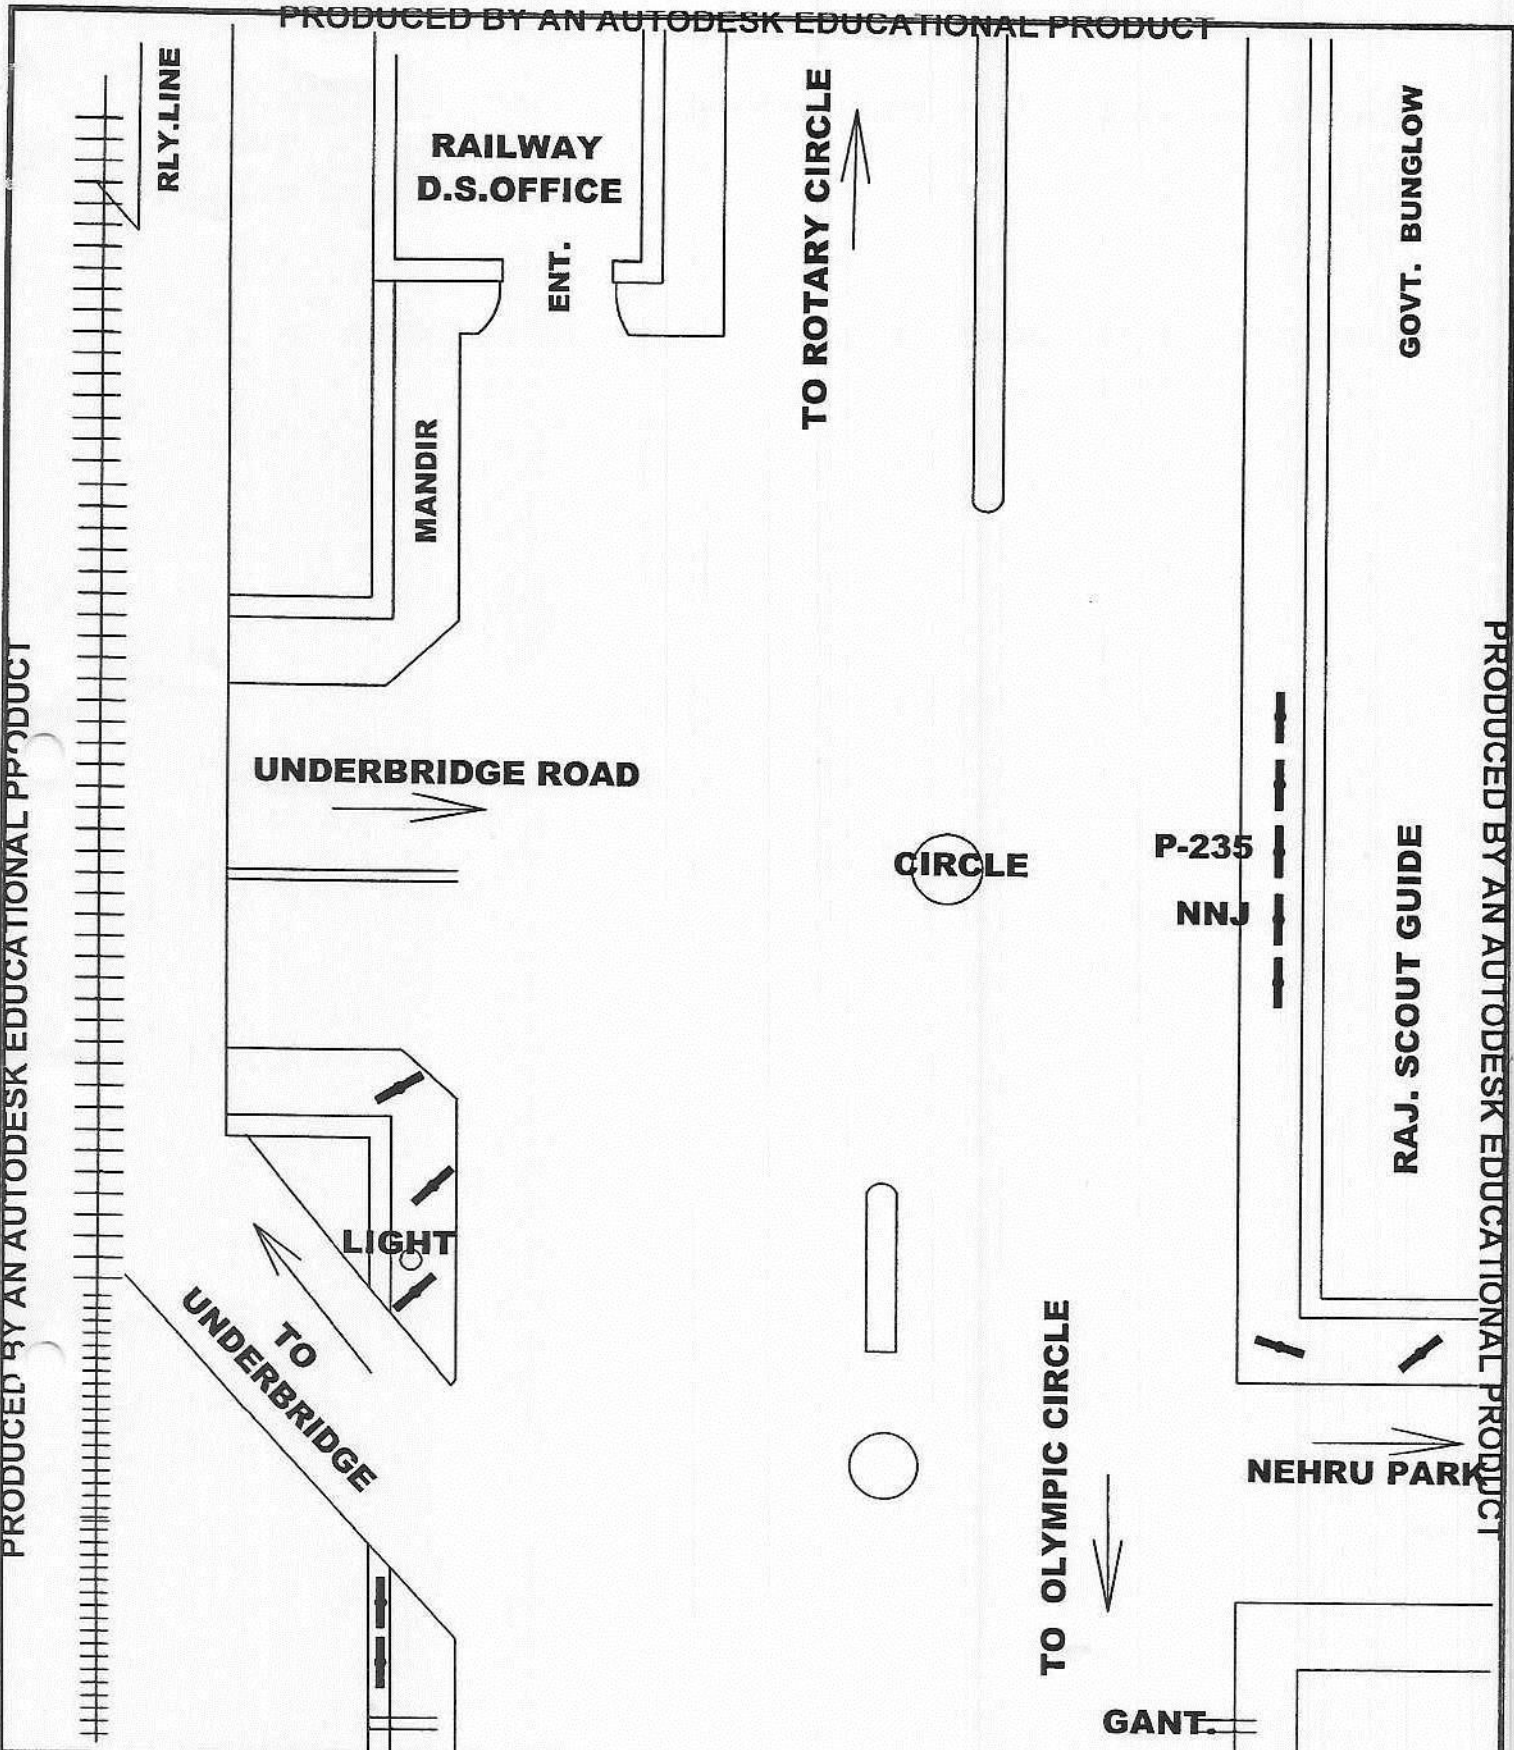

MUNICIPAL CORPORATION, JODHPUR.

SITE PLAN OF UNI POLE NO. 235 AT OLAMPIC TO ROTARY CIRCLE ROAD,OPP. UNDERBRIDGE,NEAR RAJ.SCOUT GUIDE,JOD

YEAR : 2019 - 20	NAME :	DRAWING NO . 287
SCALE : NTS	APPROVED BY:
WARD NO.	CITY ZONE