


PRODUCED BY AN AUTODESK EDUCATIONAL PRODUCT

PRODUCED BY AN AUTODESK EDUCATIONAL PRODUCT

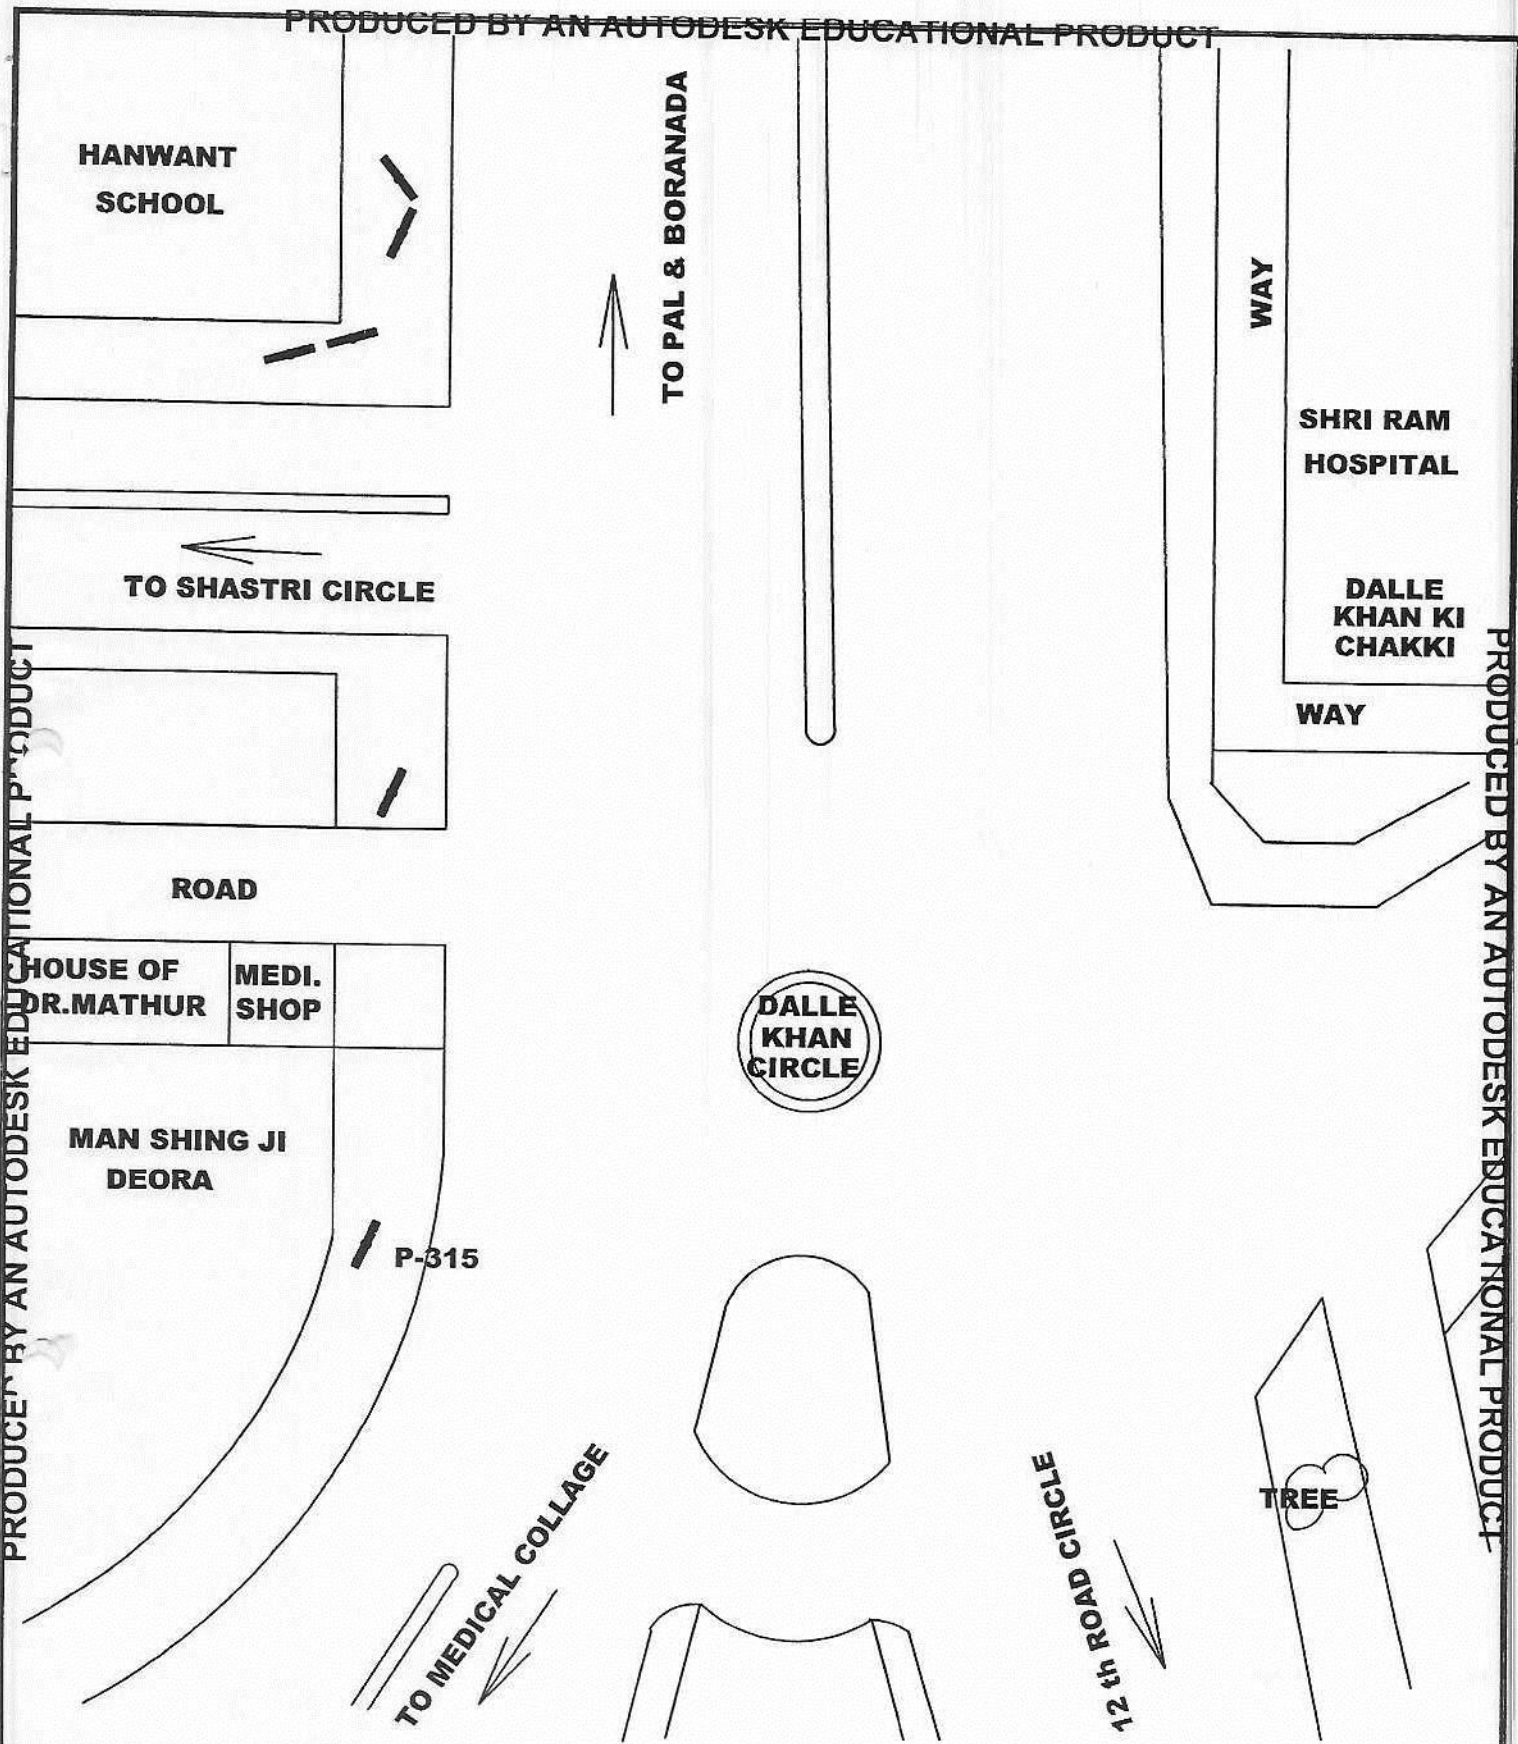

MUNICIPAL CORPORATION, JODHPUR.

SITE PLAN OF UNI POLE NO. 315 AT PAL ROAD, DALLEH KHAN KI CHAKKI CIRCLE, NEAR MEDICAL COLLEGE ROAD TURN, JOD.

YEAR : 2019 - 20	NAME :	DRAWING NO . 379
SCALE : NTS		APPROVED BY:
WARD NO.		CITY ZONE