


PRODUCED BY AN AUTODESK EDUCATIONAL PRODUCT

PRODUCED BY AN AUTODESK EDUCATIONAL PRODUCT

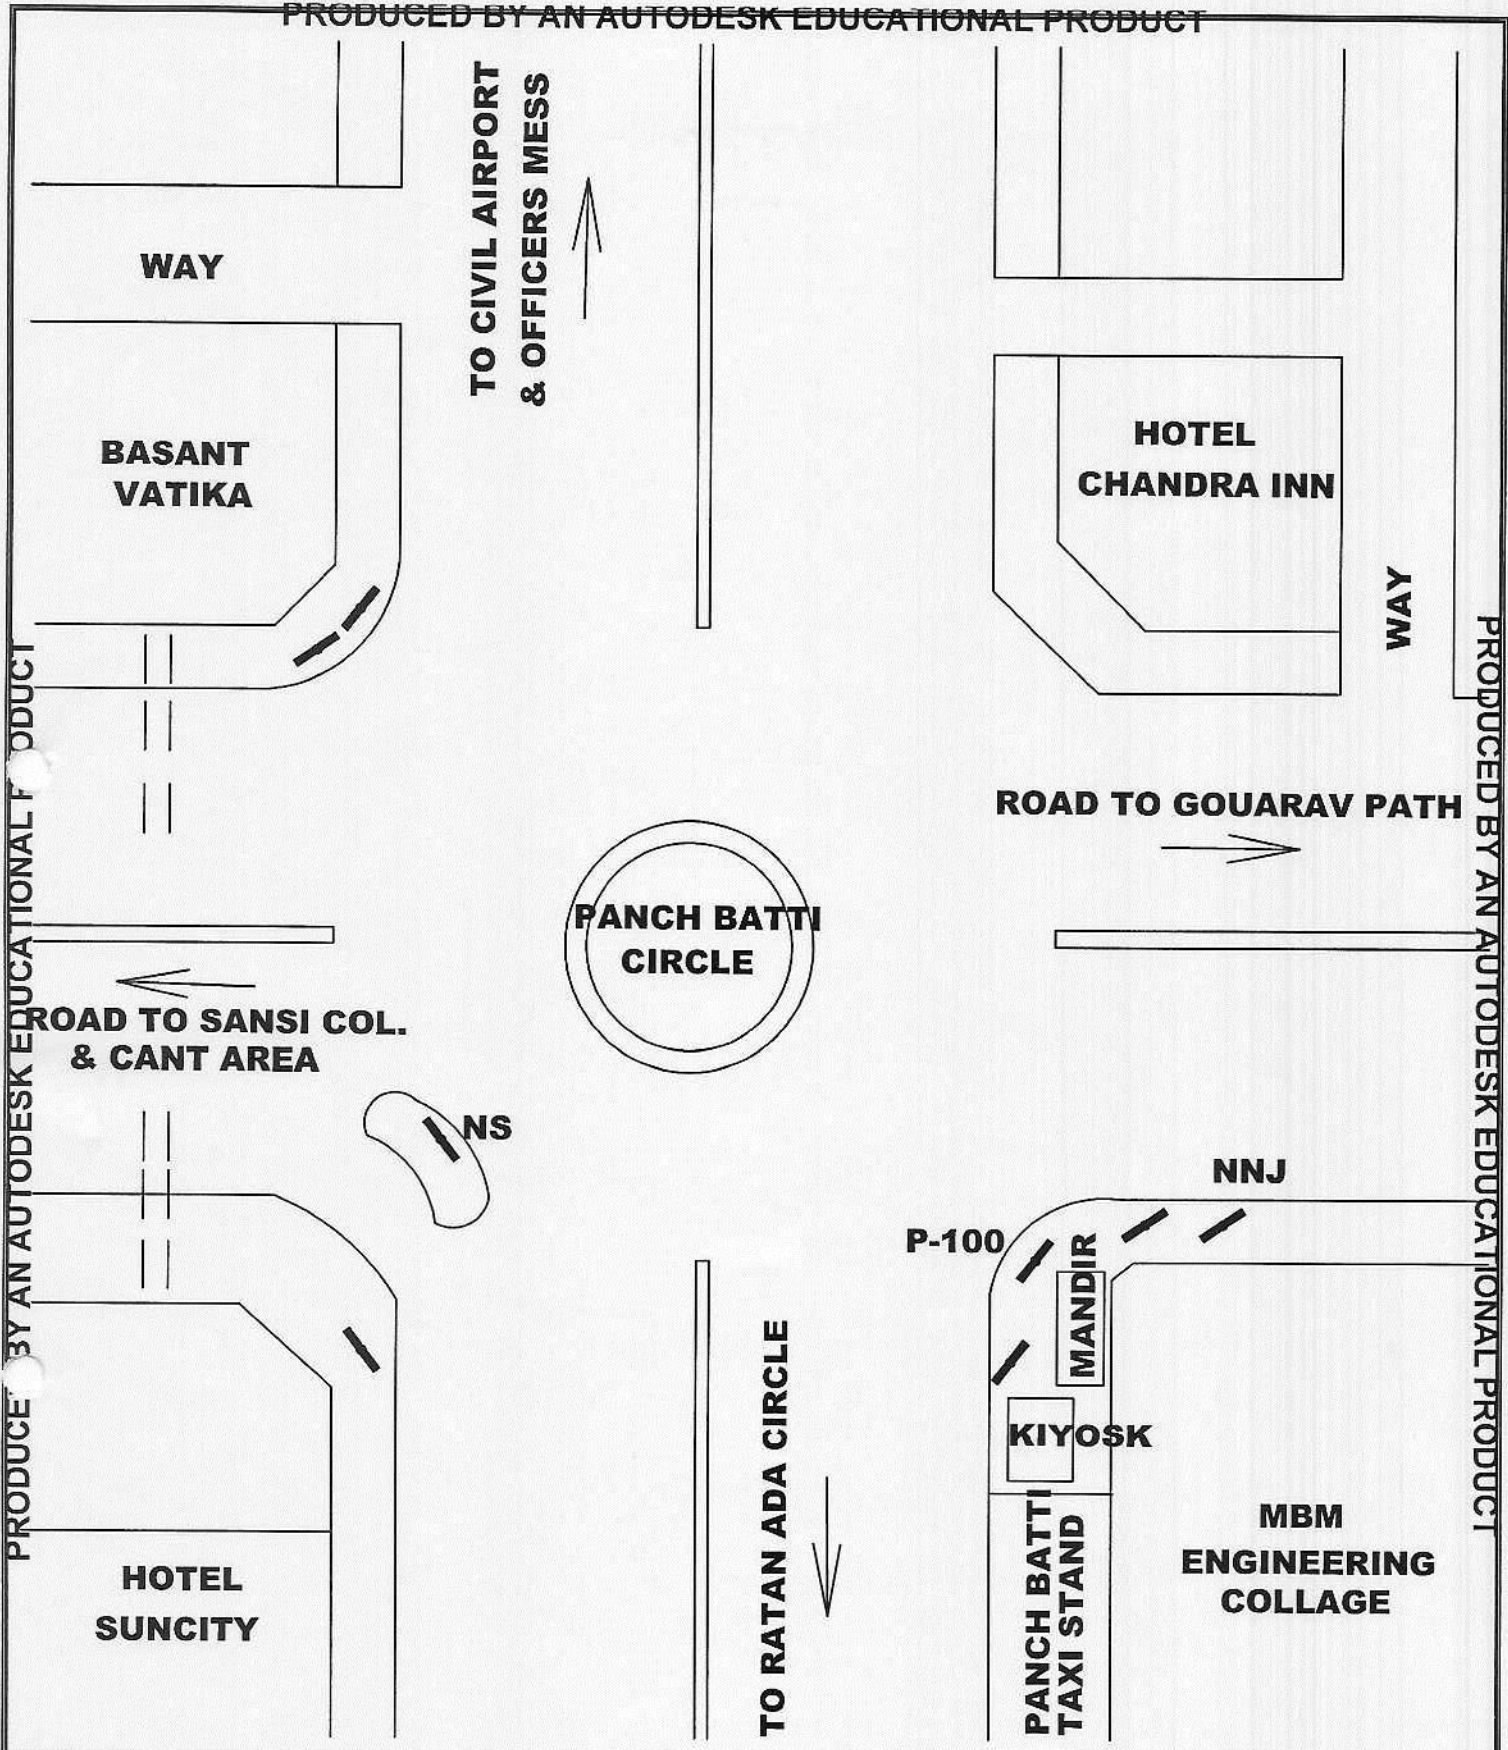

MUNICIPAL CORPORATION, JODHPUR.

SITE PLAN OF UNI POLE NO. 100 AT PANCH BATTI CIRCLE, NEAR TAXI STAND & MANDIR, CIVIL AIRPORT ROAD, JODHPUR.

YEAR : 2019 - 20	NAME :	DRAWING NO . 123
SCALE : NTS	APPROVED BY:
WARD NO.	CITY ZONE