


PRODUCED BY AN AUTODESK EDUCATIONAL PRODUCT

PRODUCED BY AN AUTODESK EDUCATIONAL PRODUCT

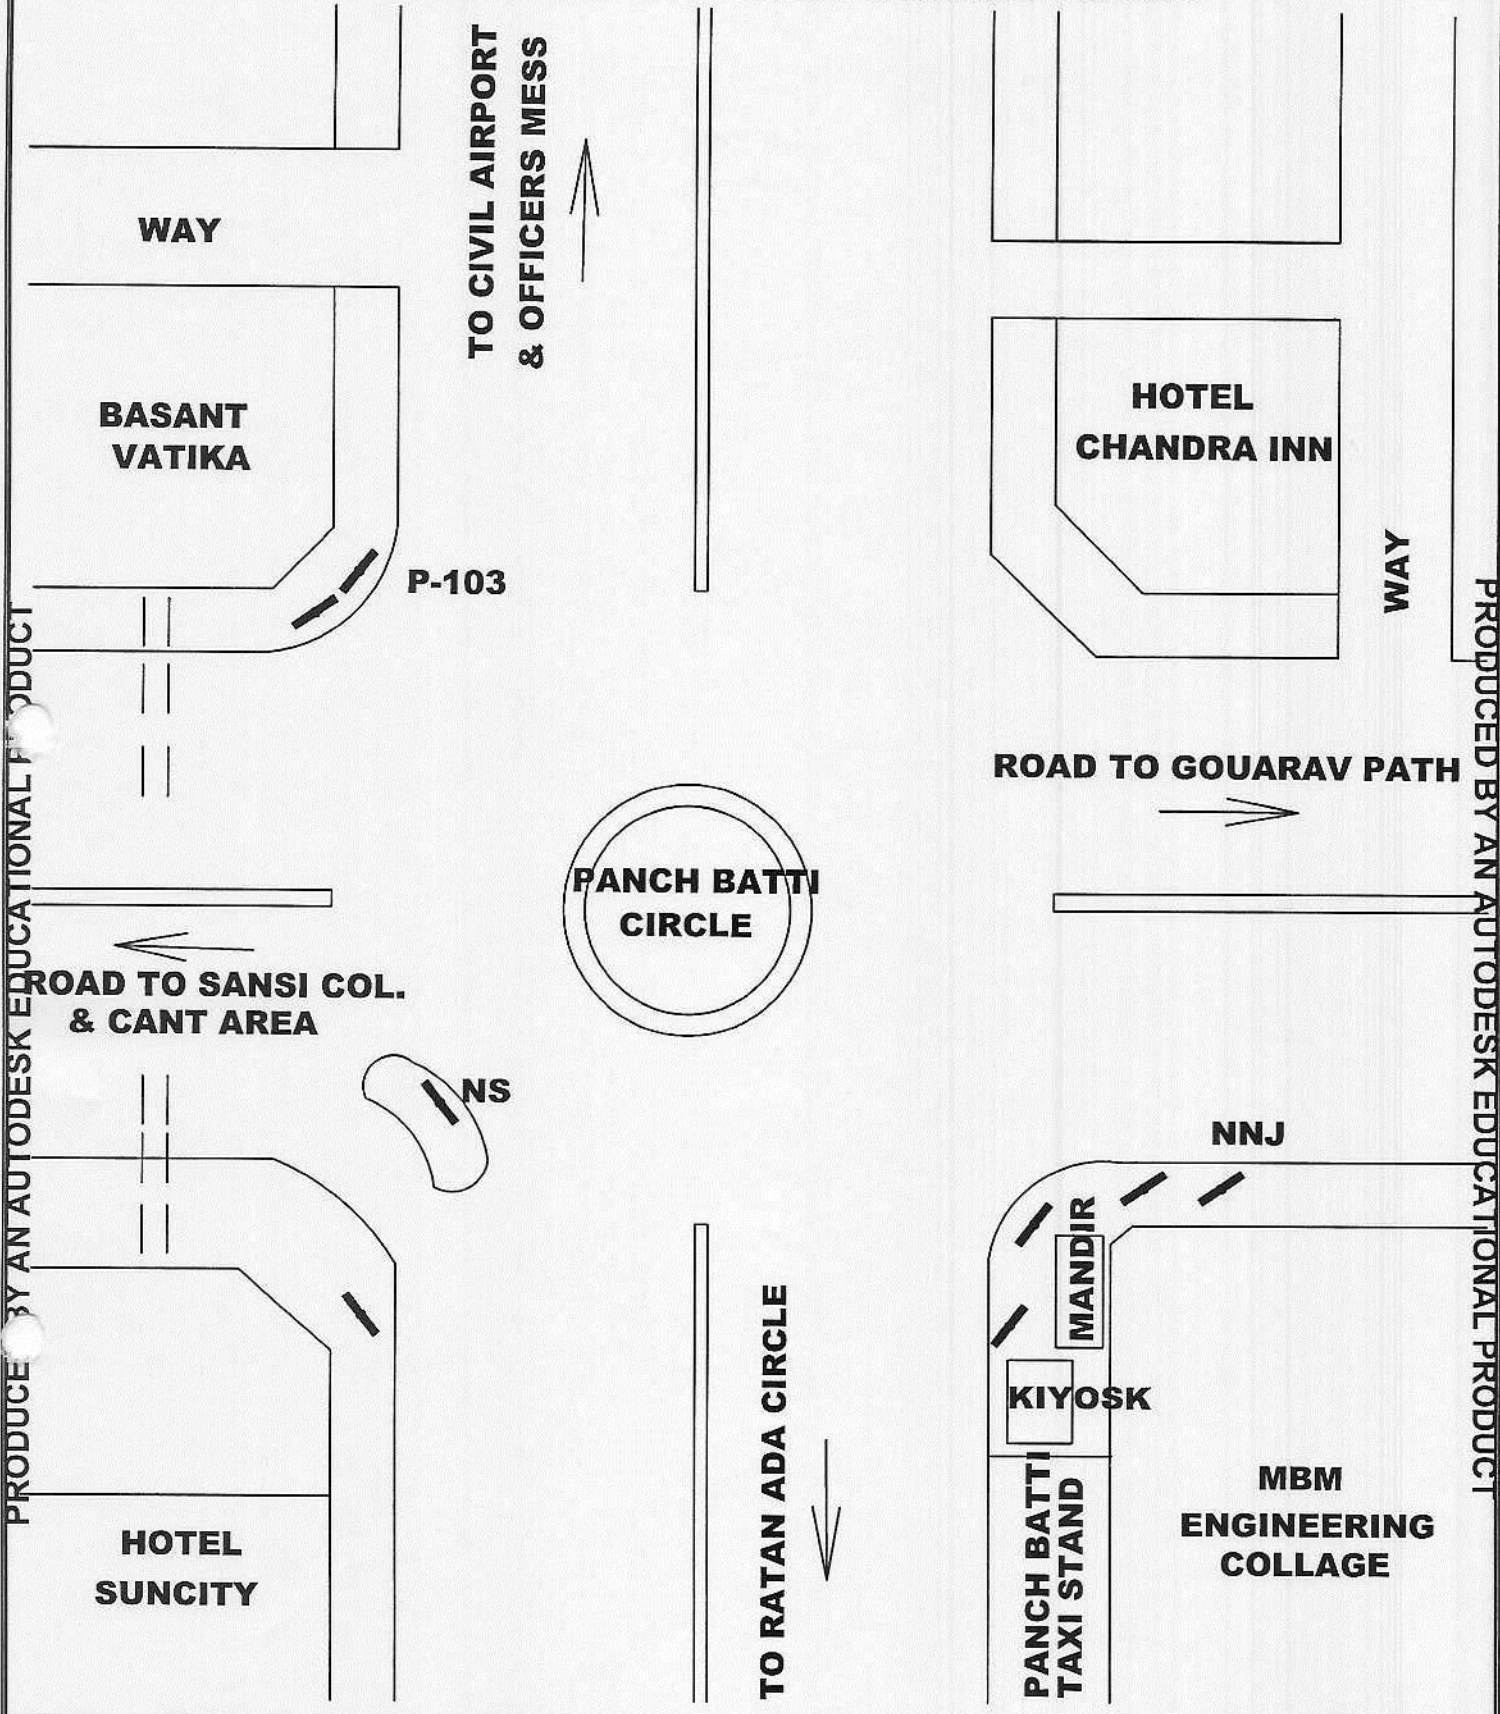

MUNICIPAL CORPORATION, JODHPUR.

SITE PLAN OF UNI POLE NO. 104 AT PANCH BATTI CIRCLE , NEAR BASANT VATIKA , SANSI COLONY TURN , JODHPUR .

YEAR : 2019 - 20	NAME :	DRAWING NO . 127
SCALE : NTS	APPROVED BY:
WARD NO.	CITY ZONE SP