


RLY.LINE

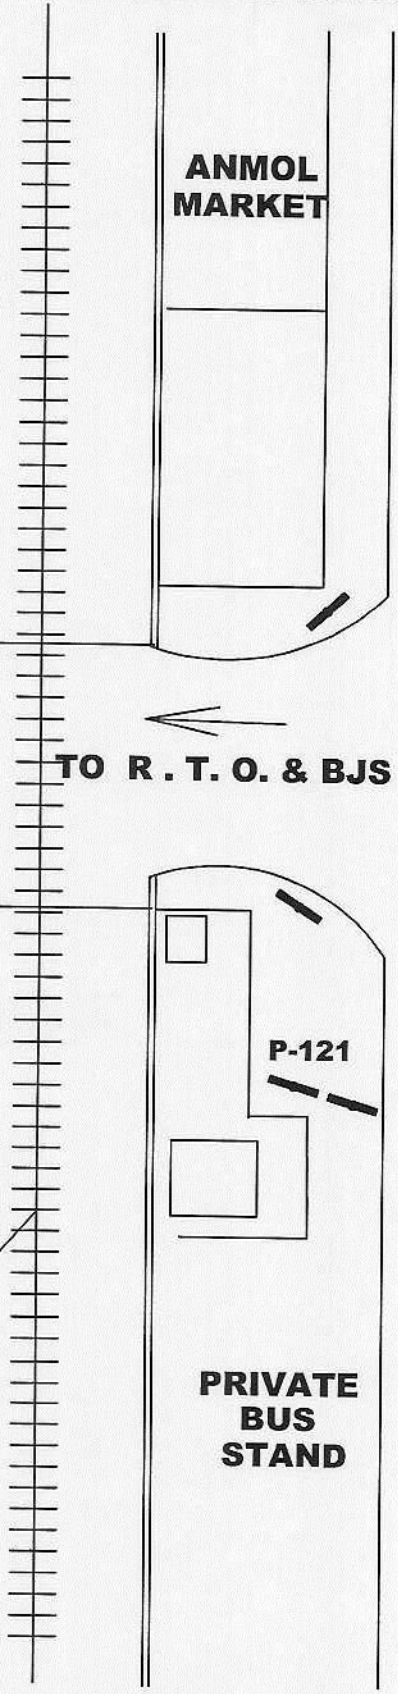

TO JAIPUR HIGHWAY & BANAR CIRCLE

TO R.T.O. & BJS

PRIVATE BUS STAND

P-121

ANMOL MARKET

MILITARY HOSPITAL & PAOTA AREA

MILITARY AREA

MILITARY AREA

### MUNICIPAL CORPORATION, JODHPUR.

#### SITE PLAN OF UNI POLE NO. 121 AT JAIPUR HIGHWAY , NEAR R.T.O. RAILWAY CROSSING , BANAR ROAD , JODHPUR .

YEAR : 2019 - 20

SCALE : NTS

WARD NO. ....

NAME : .....

.....

.....

DRAWING NO . 150

APPROVED BY: .....

SARDARPURA ZONE