


RLY.LINE

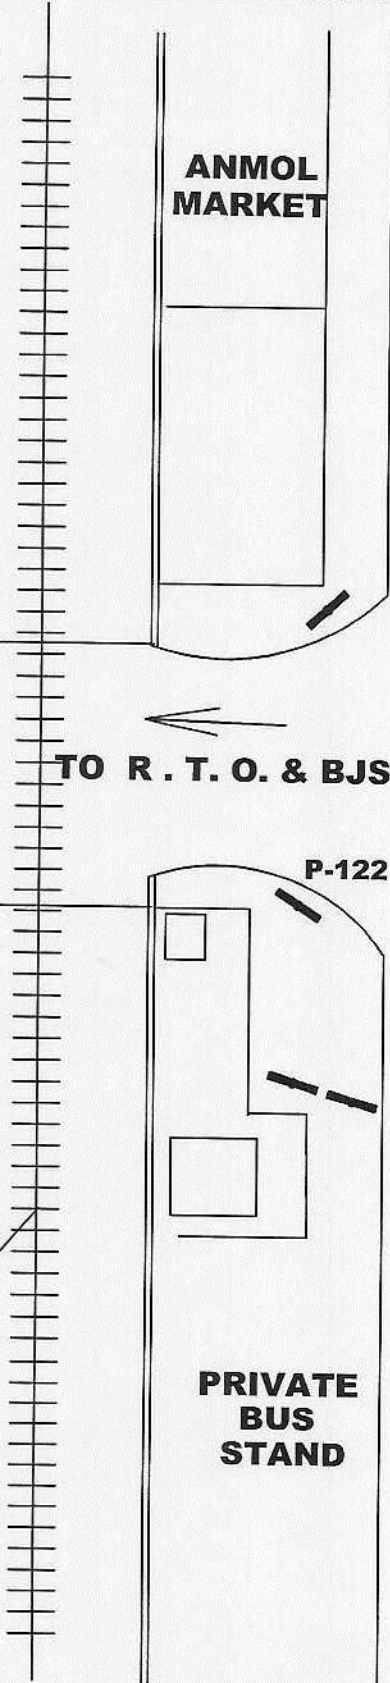

TO R.T.O. & BJS

TO JAIPUR HIGHWAY
& BANAR CIRCLE

P-122

PRIVATE
BUS
STAND

ANMOL
MARKET

MILITARY HOSPITAL
& PAOTA AREA

MILITARY
AREA

MILITARY
AREA

MUNICIPAL CORPORATION, JODHPUR.

SITE PLAN OF UNI POLE NO. 122 AT JAIPUR HIGHWAY , NEAR R.T.O. RAILWAY CROSSING , BANAR ROAD , JODHPUR .

YEAR : 2019 - 20

SCALE : NTS

WARD NO.

NAME :

.....

.....

DRAWING NO . 151

APPROVED BY:

SARDARPURA ZONE