


PRODUCED BY AN AUTODESK EDUCATIONAL PRODUCT

PRODUCED BY AN AUTODESK EDUCATIONAL PRODUCT

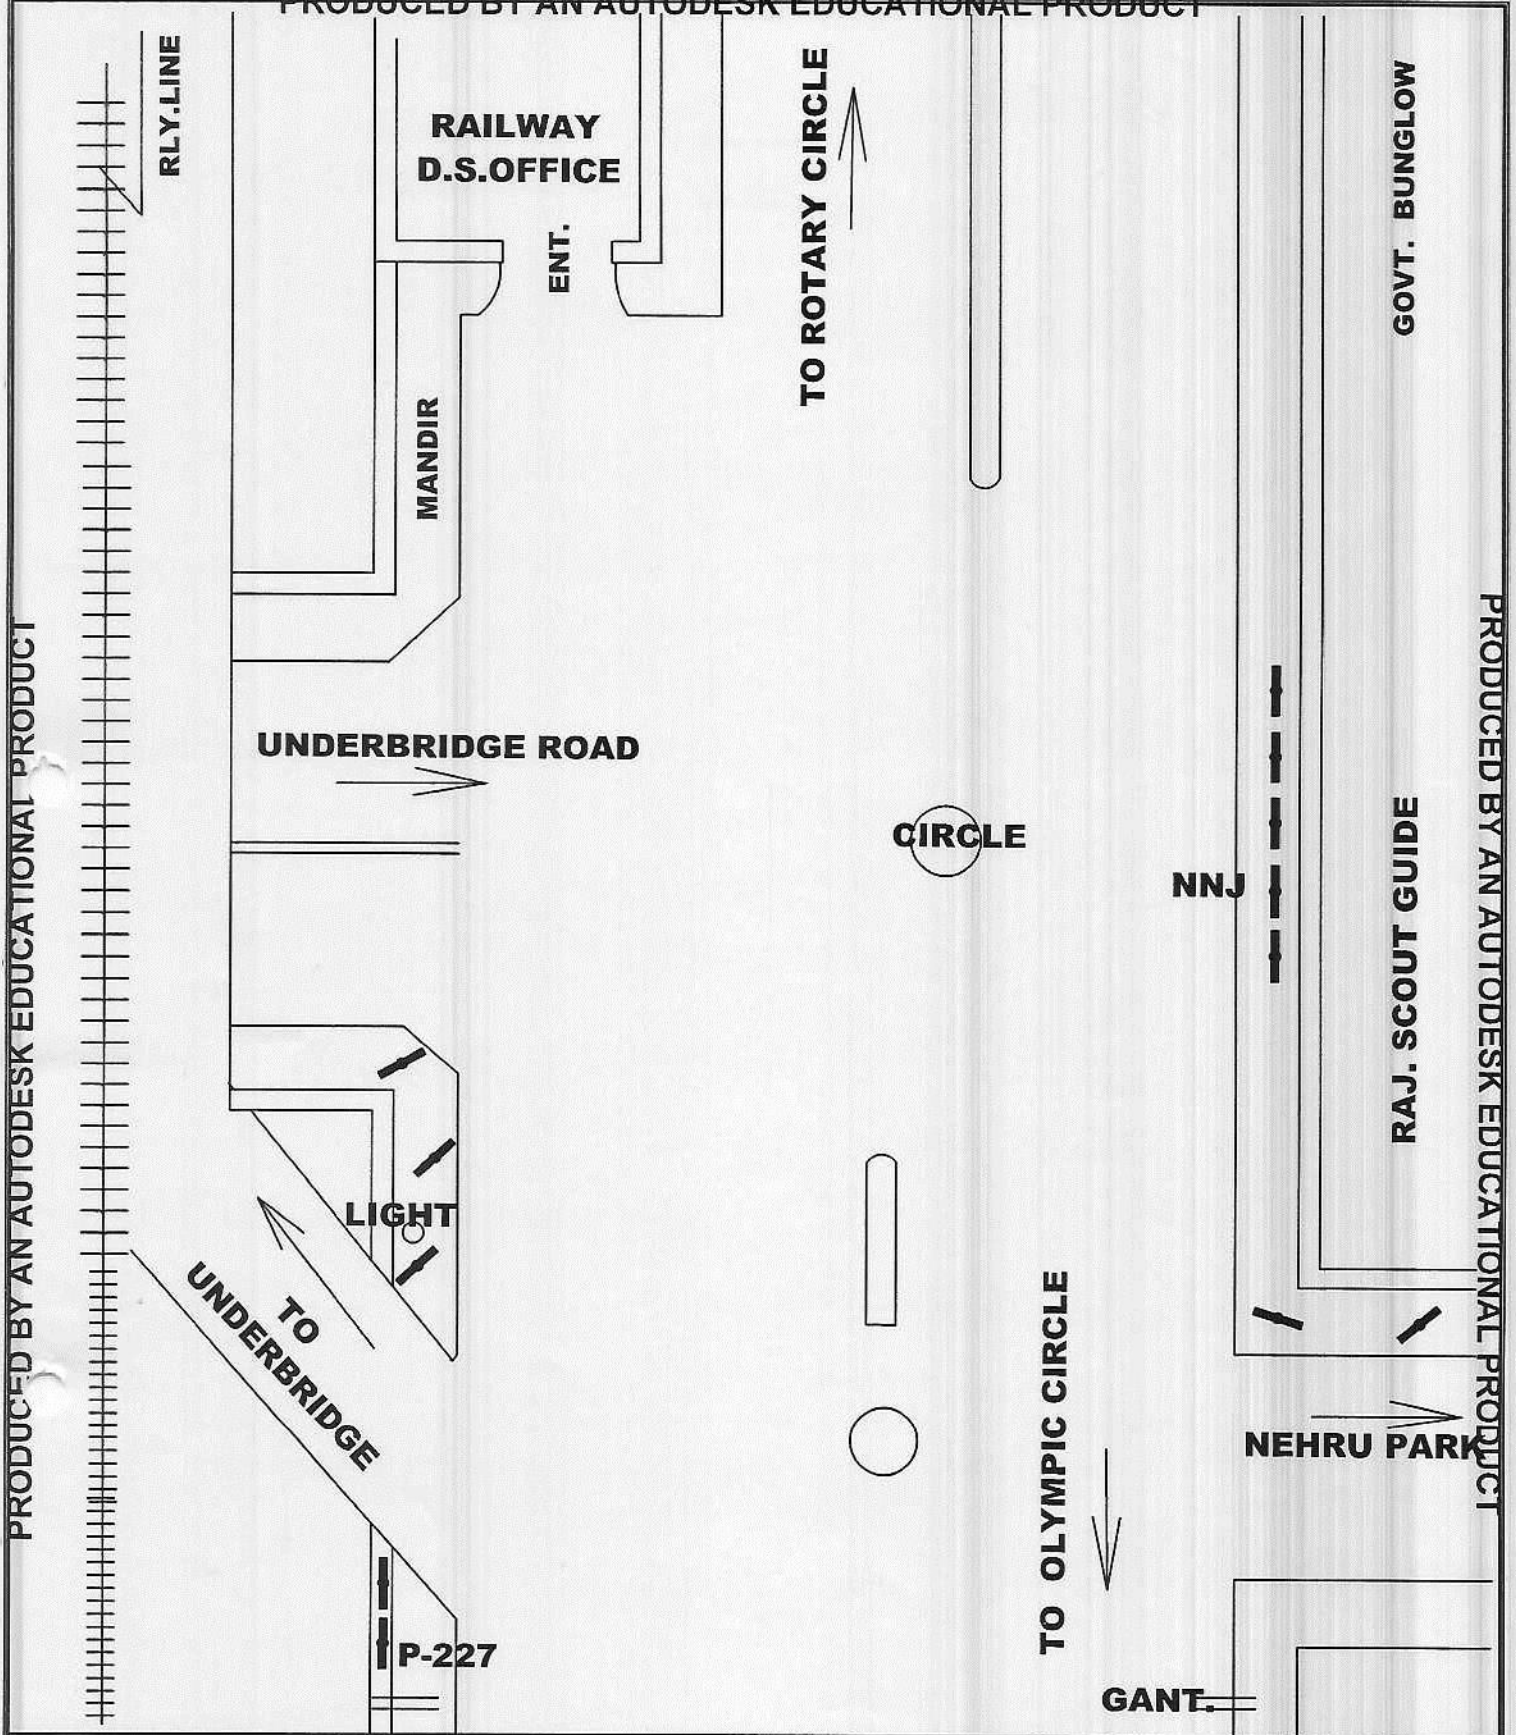

MUNICIPAL CORPORATION, JODHPUR.

SITE PLAN OF UNI POLE NO. 227 AT OLAMPIC TO ROTARY CIRCLE ROAD, NEAR NEW UNDERBRIDGE, JODHPUR.

YEAR : 2019 - 20

NAME :

DRAWING NO . 279

SCALE : NTS

.....

APPROVED BY:

WARD NO.

.....

CITY ZONE