


PRODUCED BY AN AUTODESK EDUCATIONAL PRODUCT

PRODUCED BY AN AUTODESK EDUCATIONAL PRODUCT

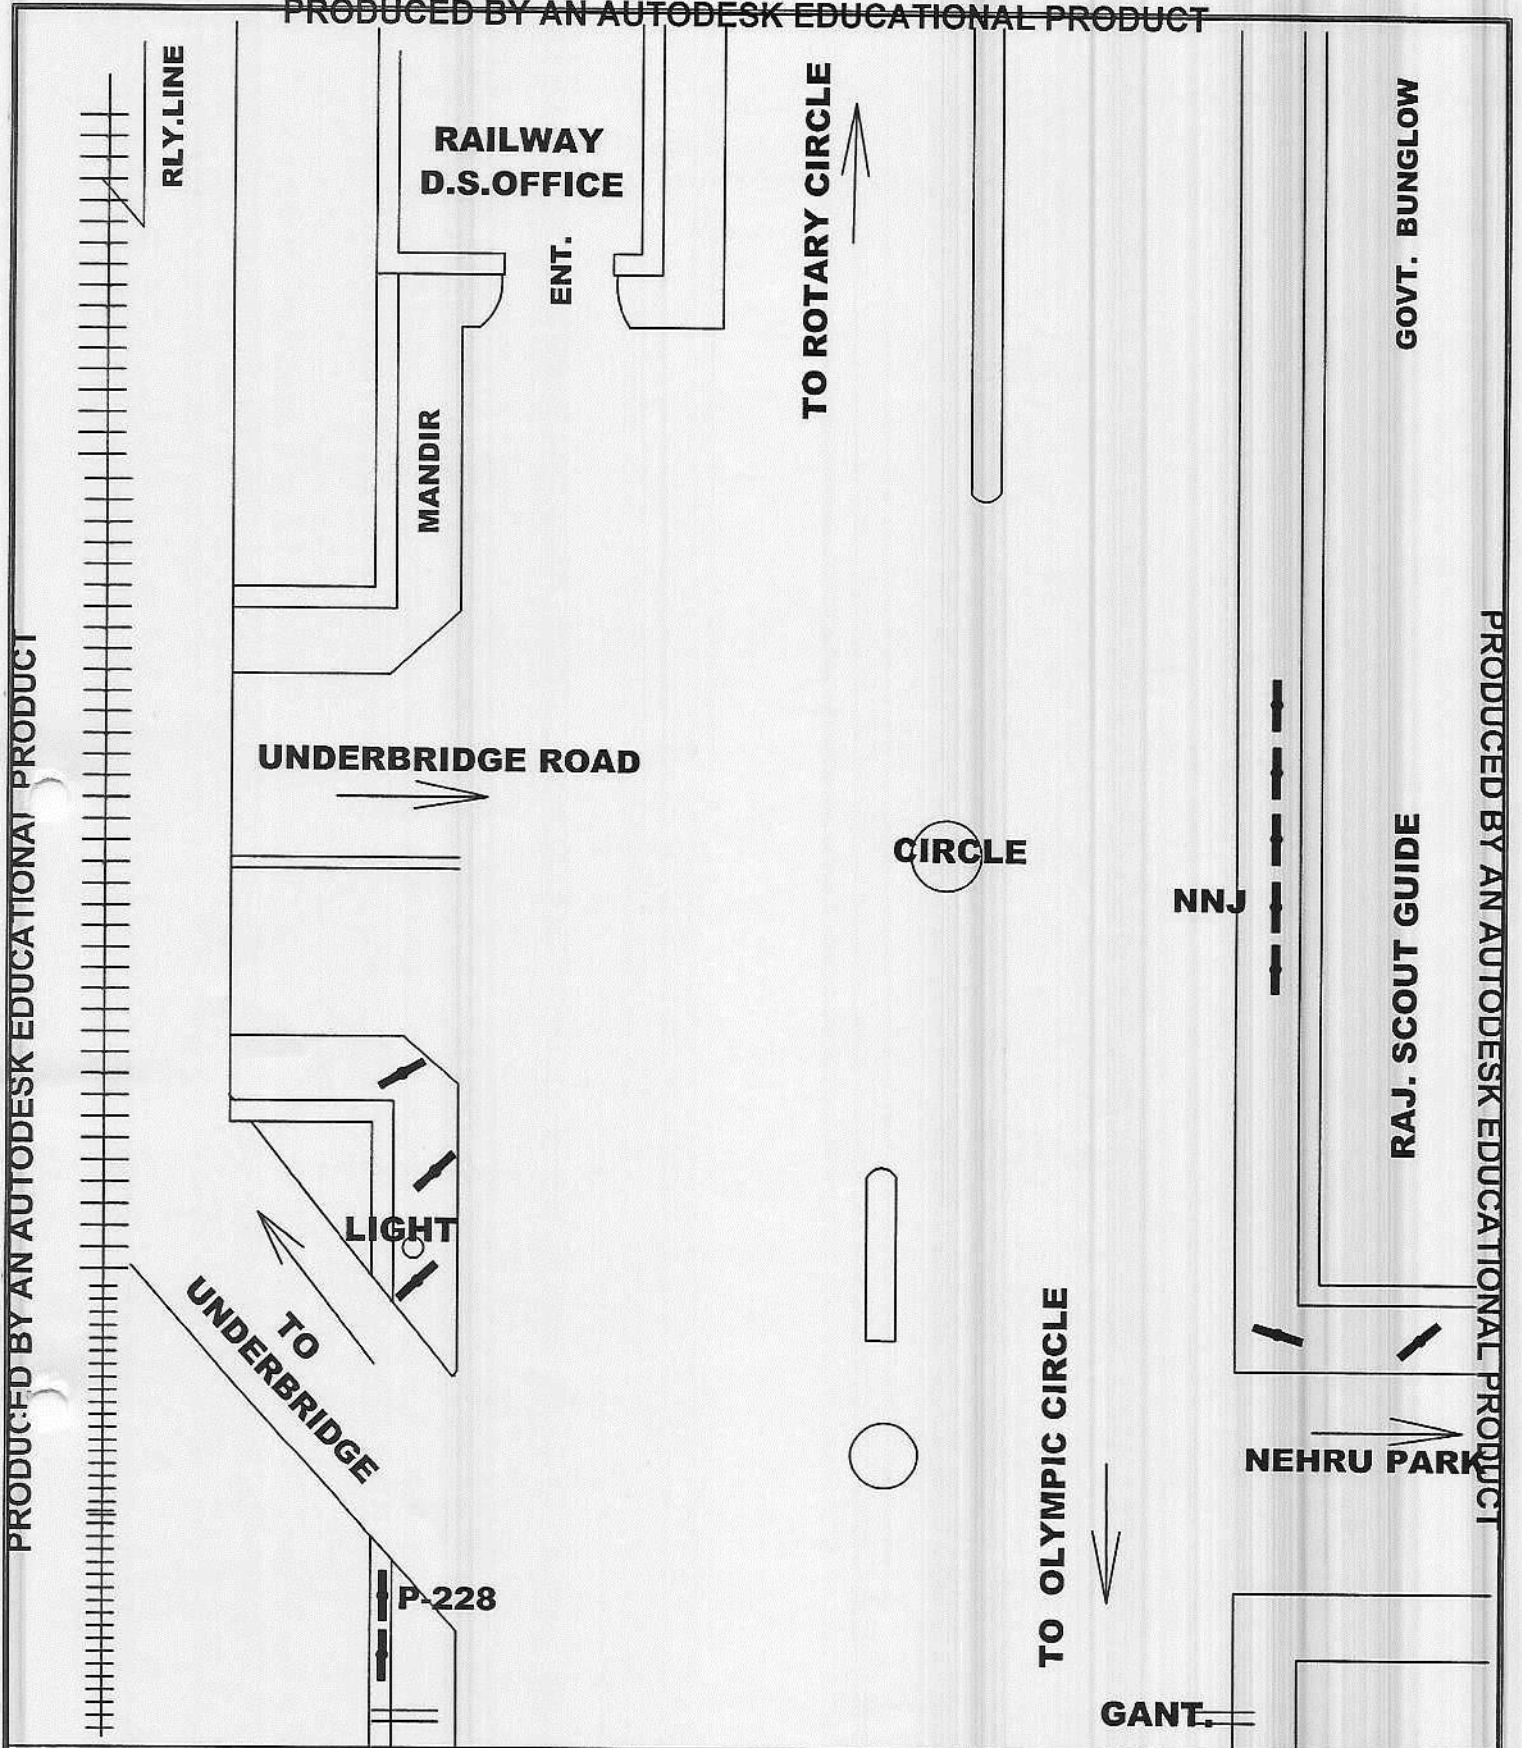

MUNICIPAL CORPORATION, JODHPUR.

SITE PLAN OF UNI POLE NO. 228 AT OLAMPIC TO ROTARY CIRCLE ROAD, NEAR NEW UNDERBRIDGE, JODHPUR.

| | | |
|------------------|--------------|--------------------|
| YEAR : 2019 - 20 | NAME : | DRAWING NO . 280 |
| SCALE : NTS | | APPROVED BY: |
| WARD NO. | | CITY ZONE |