


PRODUCED BY AN AUTODESK EDUCATIONAL PRODUCT

PRODUCED BY AN AUTODESK EDUCATIONAL PRODUCT

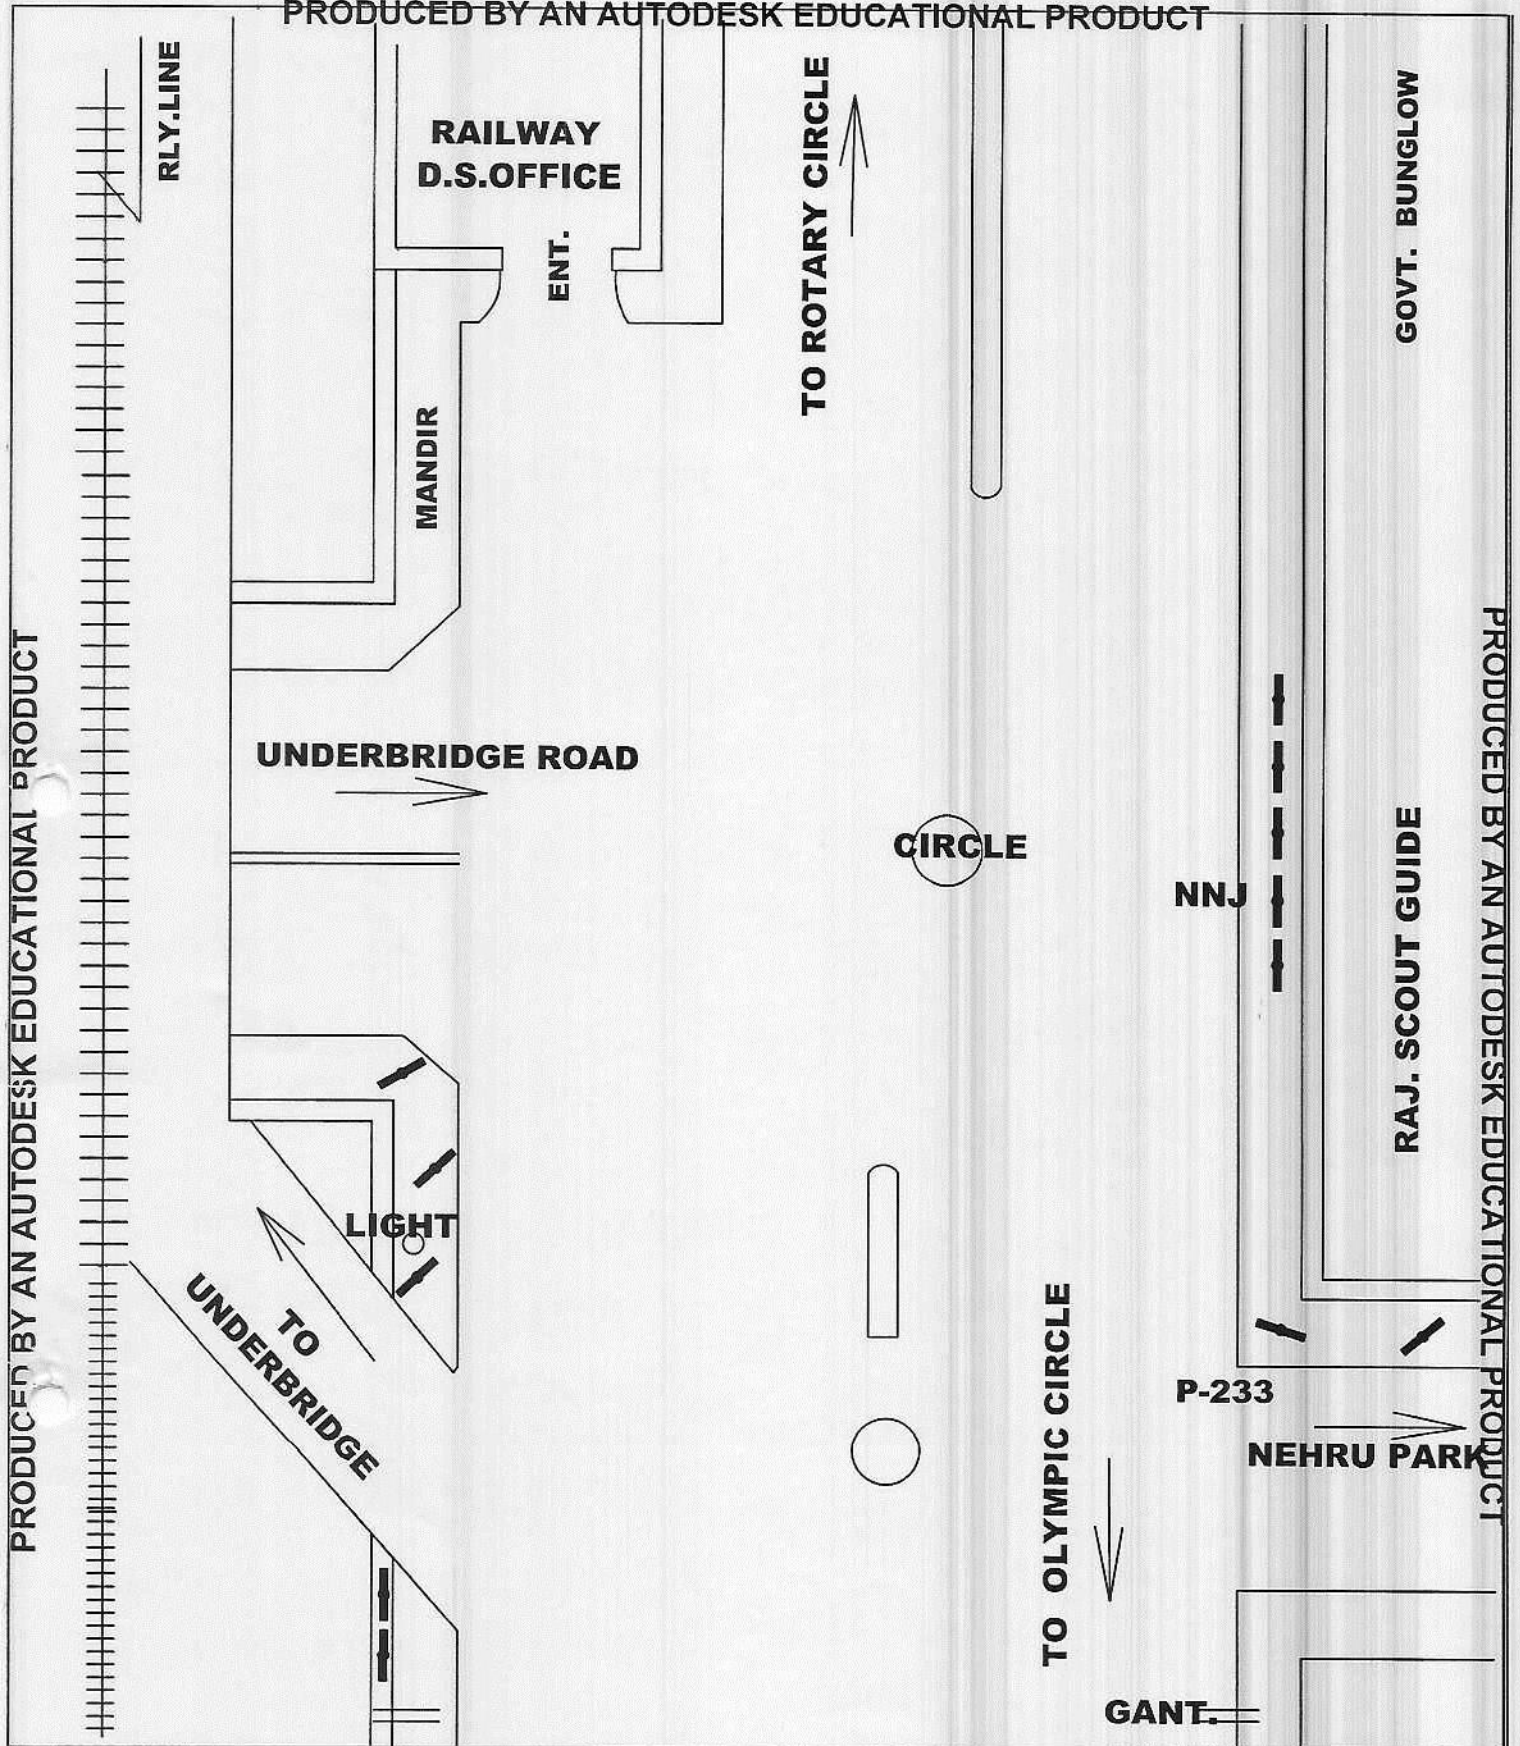

**MUNICIPAL CORPORATION, JODHPUR.**

**SITE PLAN OF UNI POLE NO. 233 AT OLAMPIC TO ROTARY CIRCLE ROAD, OPP. UNDERBRIDGE, NEHRU PARK TURN, JODH.**

|                  |              |                    |
|------------------|--------------|--------------------|
| YEAR : 2019 - 20 | NAME : ..... | DRAWING NO . 285   |
| SCALE : NTS      | .....        | APPROVED BY: ..... |
| WARD NO. ....    | .....        | CITY ZONE          |