


PRODUCED BY AN AUTODESK EDUCATIONAL PRODUCT

PRODUCED BY AN AUTODESK EDUCATIONAL PRODUCT

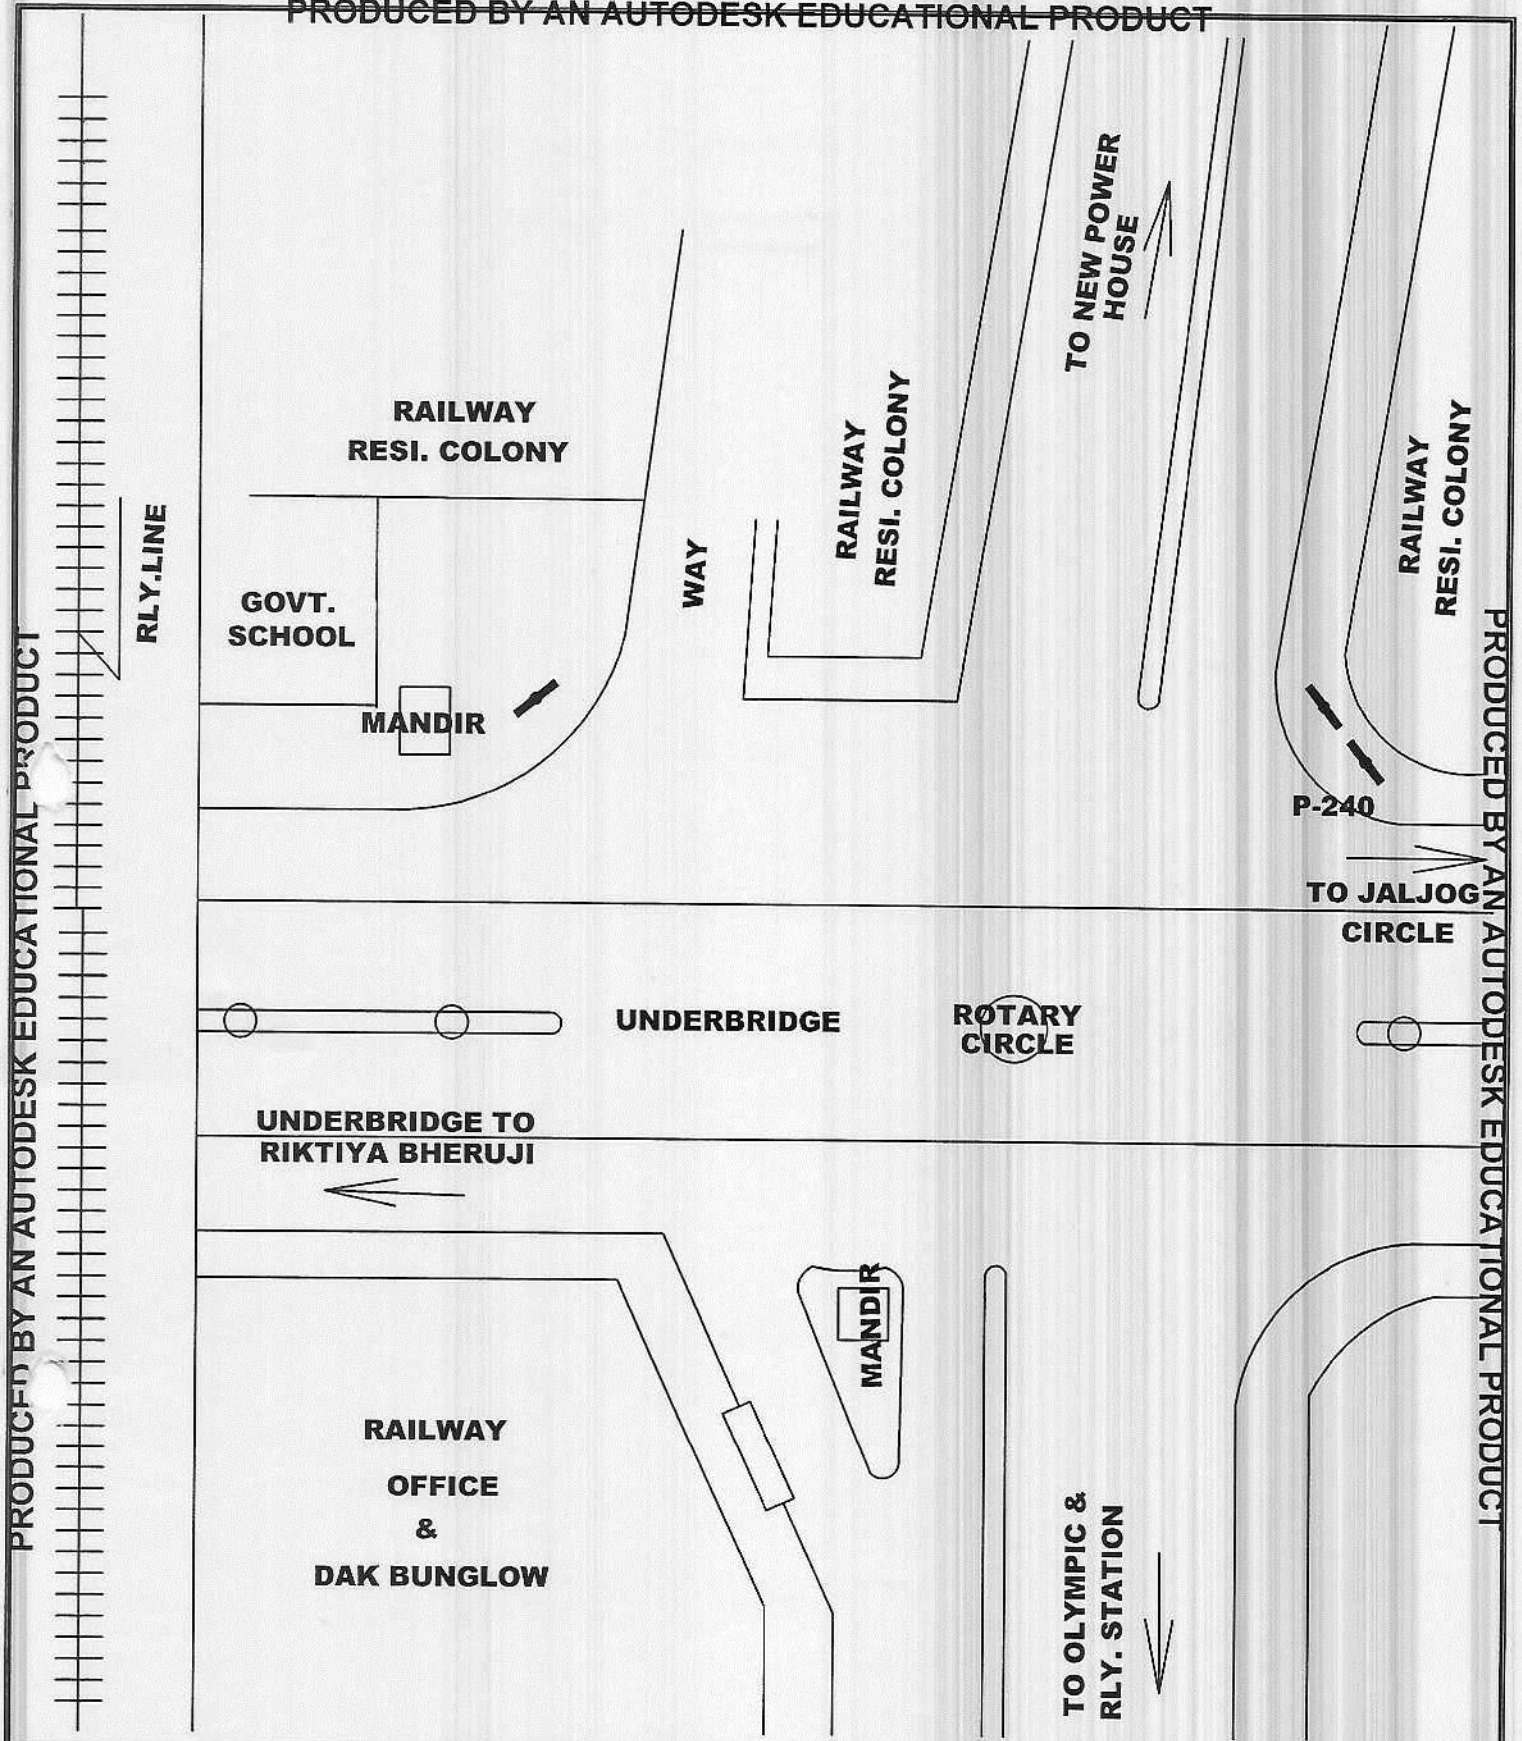

MUNICIPAL CORPORATION, JODHPUR.

SITE PLAN OF UNI POLE NO. 240 AT ROTARY CIRCLE, NEAR NEW POWER HOUSE ROAD TURN, JODHPUR .

| | | |
|------------------|--------------|--------------------|
| YEAR : 2019 - 20 | NAME : | DRAWING NO . 293 |
| SCALE : NTS | | APPROVED BY: |
| WARD NO. | | CITY ZONE |