


**PLOT NO. :-1**

P.No.-2


**PLOT NO. -1** AREA = 5397.30 SQ.MT.  
 1. SET BACK AS PER BYLAWS  
 FRONT I 9.00M.  
 FRONT II 3.00M.  
 FRONT III 3.00M.  
 SIDE 3.00M.  
 2. OTHER PARAMETERS AS PER UNIFIED BUILDING BYE LAWS 2017

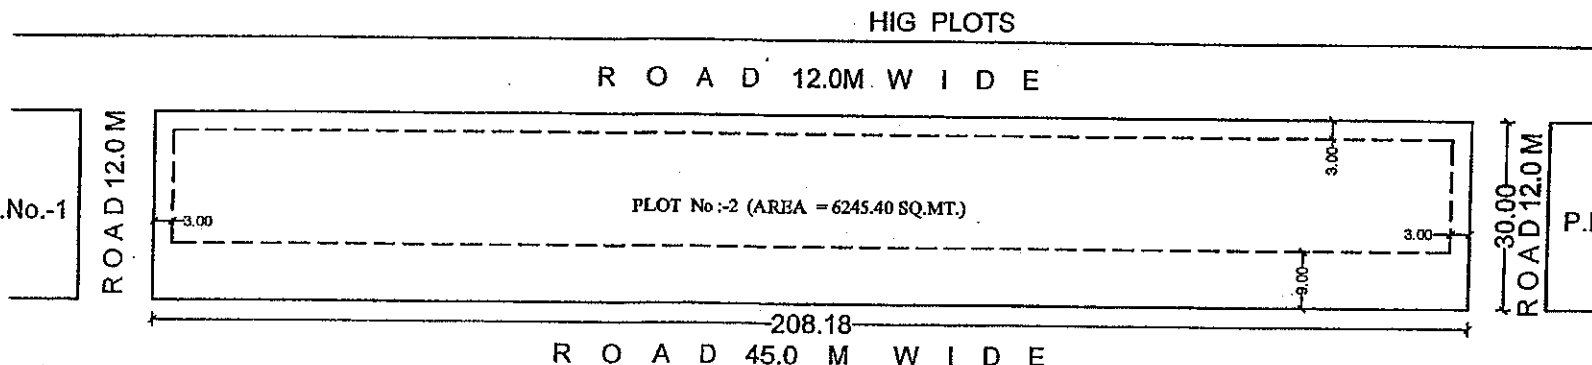

**PLOT NO. :-2**

P.No.-3

**PLOT NO. -2** AREA = 6245.40 SQ.MT.  
 1. SET BACK AS PER BYLAWS  
 FRONT I 9.00M.  
 FRONT II 3.00M.  
 FRONT III 3.00M.  
 SIDE I 9.00M.  
 2. OTHER PARAMETERS AS PER UNIFIED BUILDING BYE LAWS 2017

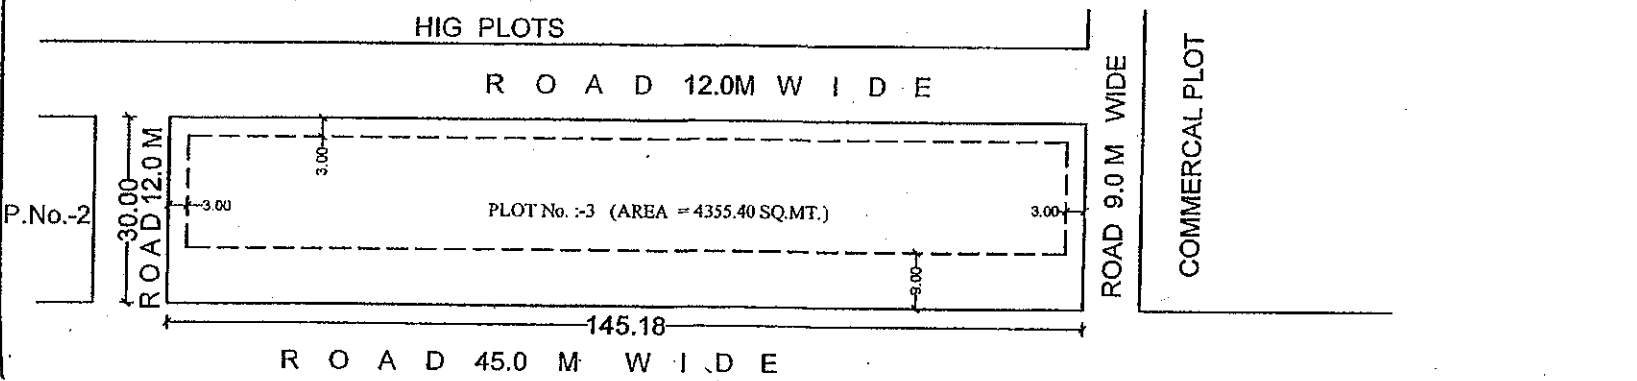

**PLOT NO. :-3**

**PLOT NO. -3** AREA = 4355.40 SQ.MT.  
 1. SET BACK AS PER BYLAWS  
 FRONT I 9.00M.  
 FRONT II 3.00M.  
 FRONT III 3.00M.  
 FRONT IV 3.00M.  
 2. OTHER PARAMETERS AS PER UNIFIED BUILDING BYE LAWS 2017

NOTE :-  
 1. ALL DIMENSIONS ARE IN METER


APPROVED IN 153 P.C. MEETING HELD ON DATED 08-02-2018 AGENDA ITEM No. 10



SITE PLAN OF GROUP HOUSING (PLOT NO. 1, 2, 3) IN SECTOR - 1, SCHEME AT ARAVLI VIHAR, MILKPUR GURJAR, BHIVARI.

DRG. NO. PH/14/2018	SCALE :-
DATE :- 23-02-2018	FILE NO.
DEALT :- I. L. KUMAR	CHECKED :- GURPREET SINGH
(SAHJ SARA) ASSISTANT ARCHITECT	(S. P. SINGH) DEPUTY TOWN PLANNER
(S. P. SINGH) SENIOR TOWN PLANNER	(I. L. KUMAR) ADDL CHIEF TOWN PLANNER

RAJASTHAN HOUSING BOARD

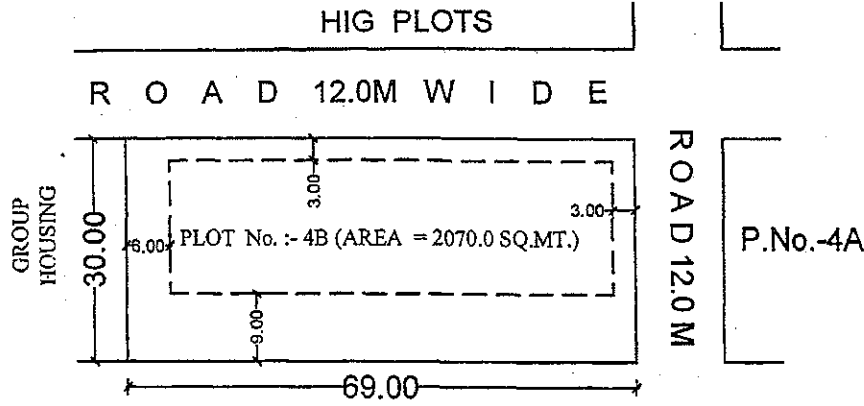

**PLOT NO. - 4B** AREA = 2070.00 SQMT.

1.SET BACK AS PER BYE LAWS	
FRONT I	9.00M.
FRONT II	3.00M.
FRONT III	3.00M.
SIDE I	6.00M


2. OTHER PARAMETERS AS PER UNIFIED BUILDING BYE LAWS 2017

R O A D 45.0 M W I D E  
**PLOT NO.:- 4B**

**PLOT NO. - 4A** AREA = 2865.00 SQMT.

1.SET BACK AS PER BYE LAWS	
FRONT I	9.00M.
FRONT II	3.00M.
FRONT III	3.00M.
SIDE I	9.00M

2. OTHER PARAMETERS AS PER UNIFIED BUILDING BYE LAWS 2017

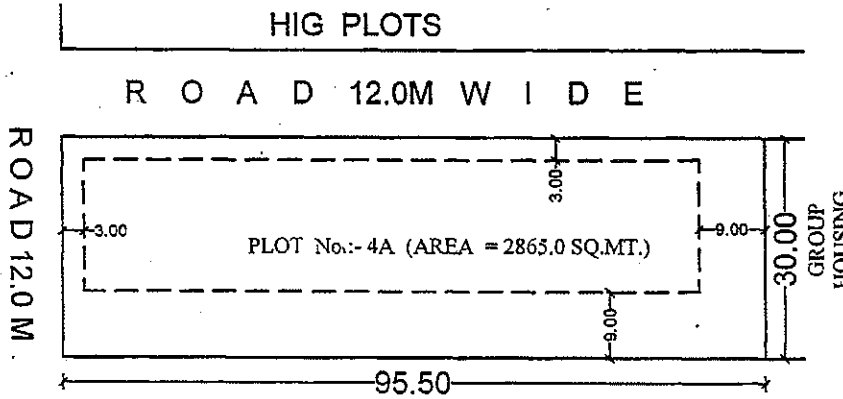

**PLOT NO. - 5** AREA = 2100.00 SQMT.

1.SET BACK AS PER BYE LAWS	
FRONT I	9.00M.
FRONT II	3.00M.
FRONT III	3.00M.
SIDE I	6.00M


2. OTHER PARAMETERS AS PER UNIFIED BUILDING BYE LAWS 2017

R O A D 45.0 M W I D E  
**PLOT NO.:- 4A**

NOTE :-





1. ALL DIMENSIONS ARE IN METER

APPROVED IN 153 P.C. MEETING HELD ON DATED 08-02-2018 AGENDA ITEM No. 10

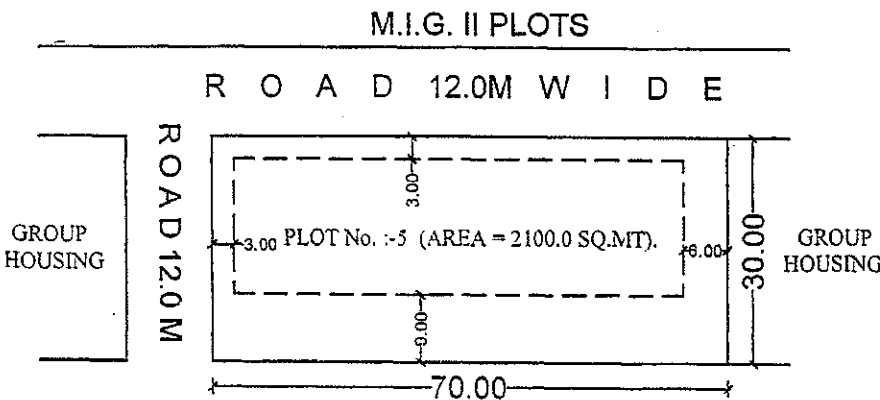

R O A D 45.0 M W I D E  
**PLOT NO. :- 5**

SITE PLAN OF GROUP HOUSING (PLOT NO. 4B, 4A, & 5) IN SECTOR - 1 , SCHEME AT ARAVLI VIHAR , MILKPUR GURJAR, BHIVARI.

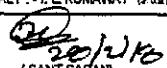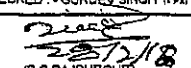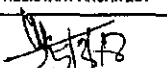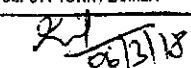DRG. NO. RHB/HQ/2018/	SCALE :-
DATE :- 23-02-2018	FILE NO.
DEALT :- I. L. KUMAWAT (S.O.)	CHECKED :- GURDEV SINGH (S.O.)
 (SANT SARAN) ASSISTANT ARCHITECT	 (B.S. RAJPUROHIT) DEPUTY TOWN PLANNER
 (MRINAL JOSHI) SENIOR TOWN PLANNER	 (S. L. SETHI) ADDL.CHIEF TOWN PLANNER

RAJASTHAN HOUSING BOARD