


NAGAR PALIKA MANDAL NAGAR

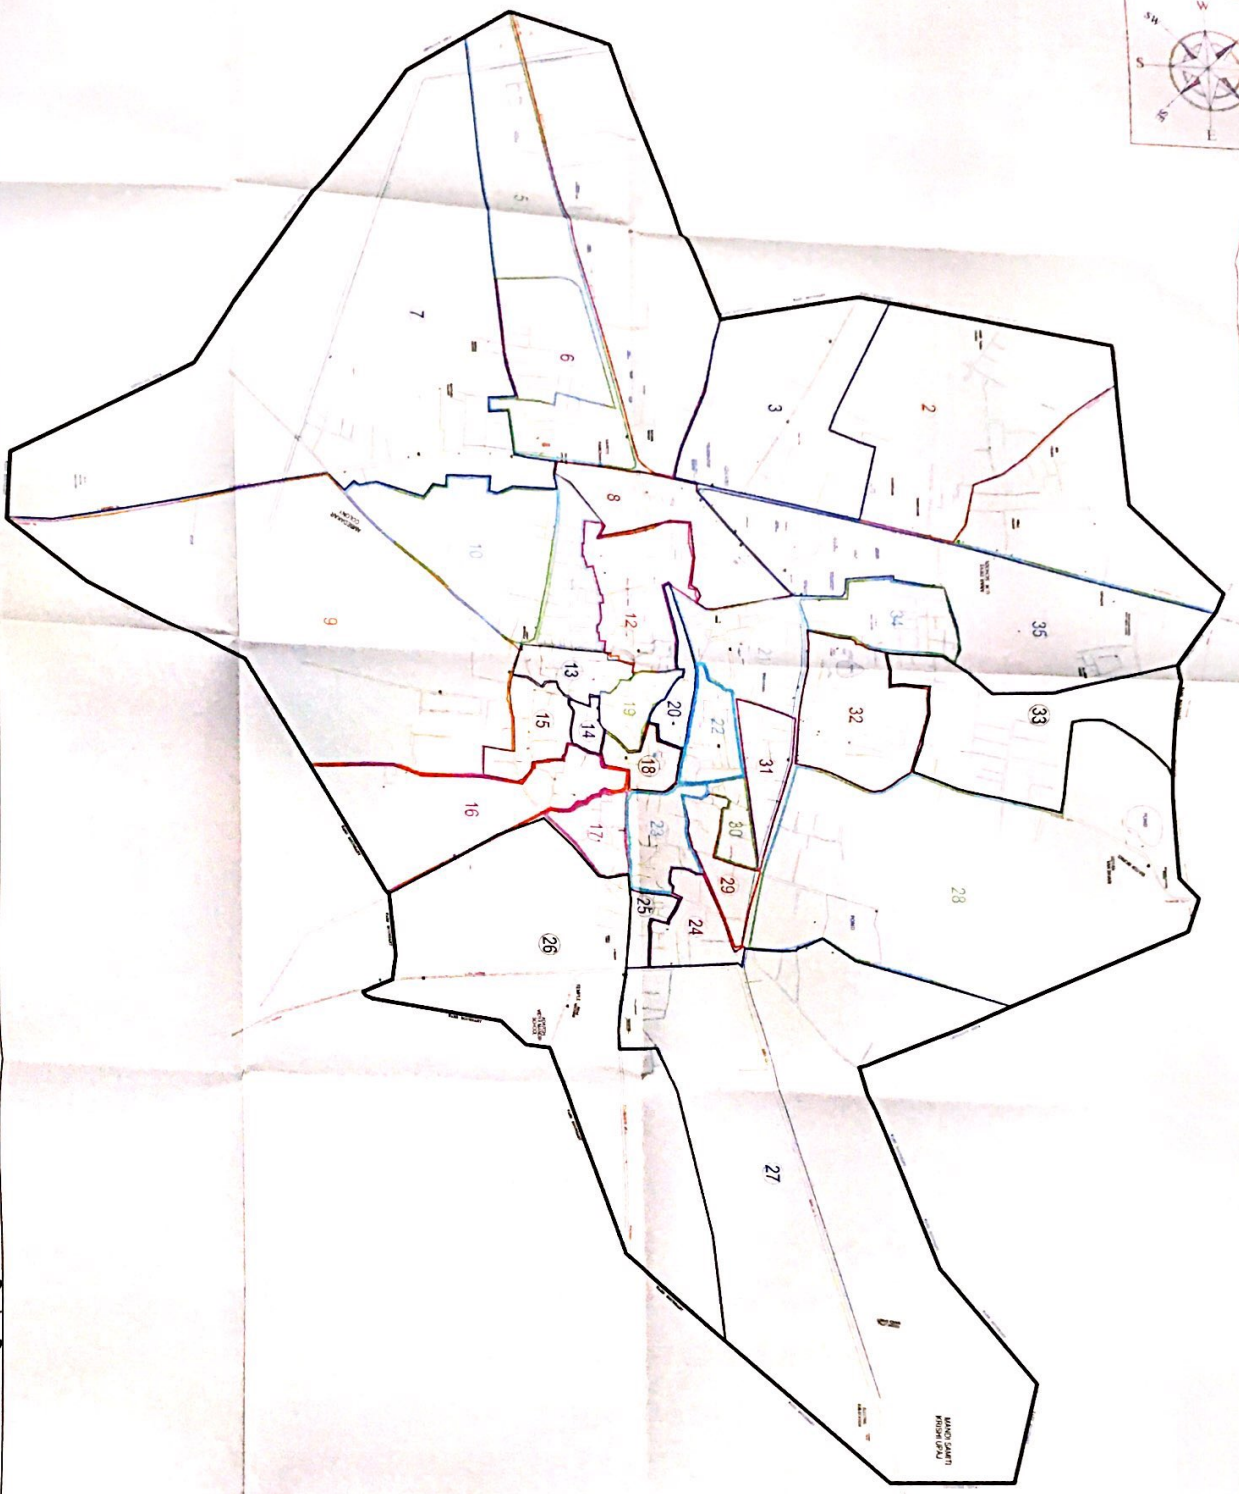

DWG NO.
Pro-01

PROJECT TITLE:

WARD BOUNDARY OF NAGAR PALIKA NAGAR,
BHARATPUR (RAJ.)

DRAWING TITLE:

WARD PLAN

DATE:

04 JULY 2019


Dr. By

Rajesh Raghav

Design By

KULSHRESTHA ASSOCIATES
34/141, B-MAHAYAN GATE, BHARATPUR (RAJ.)
Email:- kulshresthasociates@gmail.com
Mob:- 8387938400, 9413309528

NORTH

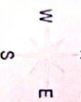

Kulshrestha Associates
34/141, B-MAHAYAN GATE, BHARATPUR (RAJ.)
Email:- kulshresthasociates@gmail.com
Mob:- 8387938400, 9413309528