

INDEX

- RESIDENTIAL
- COMMERCIAL
- INSTITUTIONAL
- O.C.F.
- RESERVE
- HEALTH



Wera
 Project Engineer (Sr.)
 Rajasthan Planning Board
 Ajmer

pk

EXISTING ROAD



Jagdamba Mata Mandir

RHB Dorai
माता मंदिर
Ajmer


Chauraha
रबाला मस्जिद

RAJASTHAN HOUSING BOARD

IN DORAI SCHEME AJMER

AREA=72.00 SQ MTR

CATEGORY :-L.I.G.

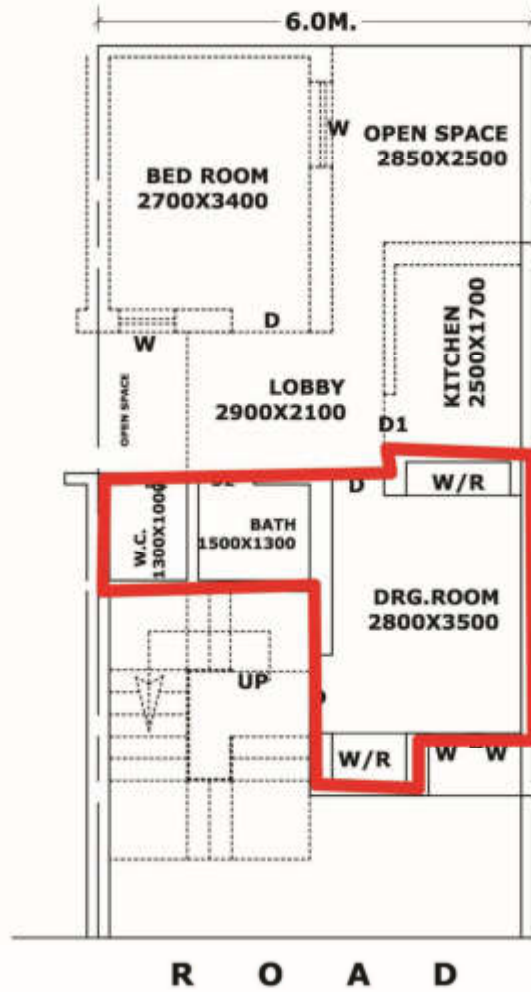


PLINTH AREA = 21.245 SQ. MTR.
CONSTRUCTION AREA SHOWN AS ■

RAJASTHAN HOUSING BOARD

IN DORAI SCHEME AJMER

AREA=90.00 SQ MTR


CATEGORY :- MIG-A

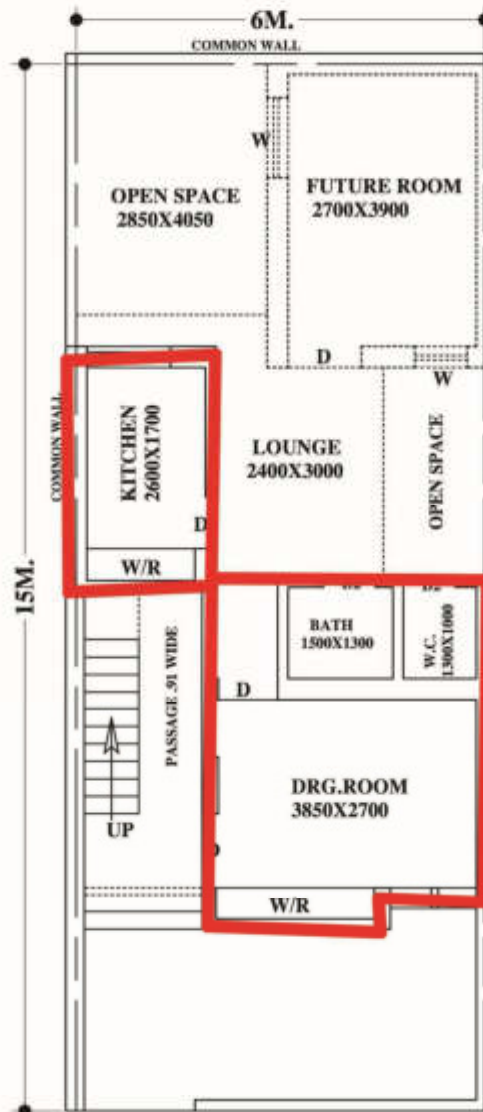

R O A D

PLINTH AREA = 26.94 SQ. MTR.
CONSTRUCTION AREA SHOWN AS ■

10/11/2007

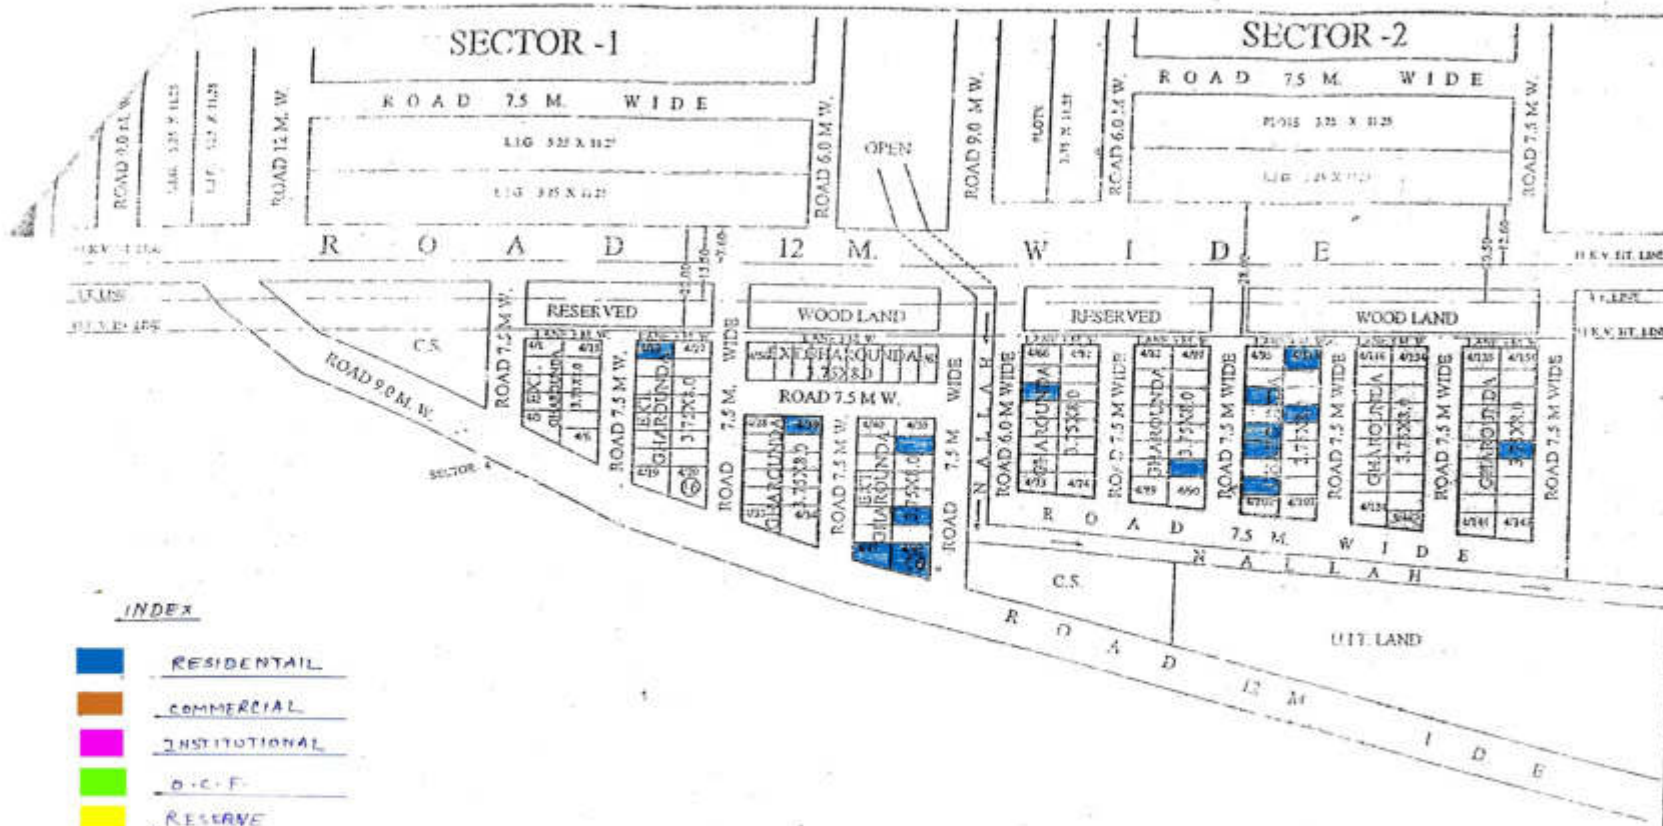

INDEX

- RESIDENTIAL
- COMMERCIAL
- INSTITUTIONAL
- O.C.F.
- RESERVE
- HEALTH

SCHEDULE OF PLOTS

EXISTING			
SNO	TYPE	SIZE	NO OF PLOTS
1	GHAROUNDA	3.75X6.0	15
PROPOSED			
SNO	TYPE	SIZE	NO OF PLOTS
1	GHAROUNDA	3.75X6.0	24
		G.TOTAL	39

NOTE
1. MEASUREMENT AND DIMENSIONS AS PER PLAN.


REVISED PROPOSED PART PLAN OF NANA MADAR SCHEME AJMER (GHAROUNDA)

DWG NO. RPH/09/07	SCALE - 1/1000
DATE - 23/4/2007	FILE NO.
DESIGN - C. YADAV (KAILASH CHANDAN) ASST. TOWN PLANNER	CHECKED - K. K. SHARMA (K. K. VIJAYARGH) SENIOR TOWN PLANNER
(K. S. DEE) ADD. CHIEF TOWN PLANNER	(C. H. ARORA) HOUSING COMMISSIONER

RAJASTHAN HOUSING BOARD

[Signature]
Project Engineer (Sr.)
Rajasthan Housing Board
Ajmer

[Signature]
Resident Engineer
Rajasthan Housing Board

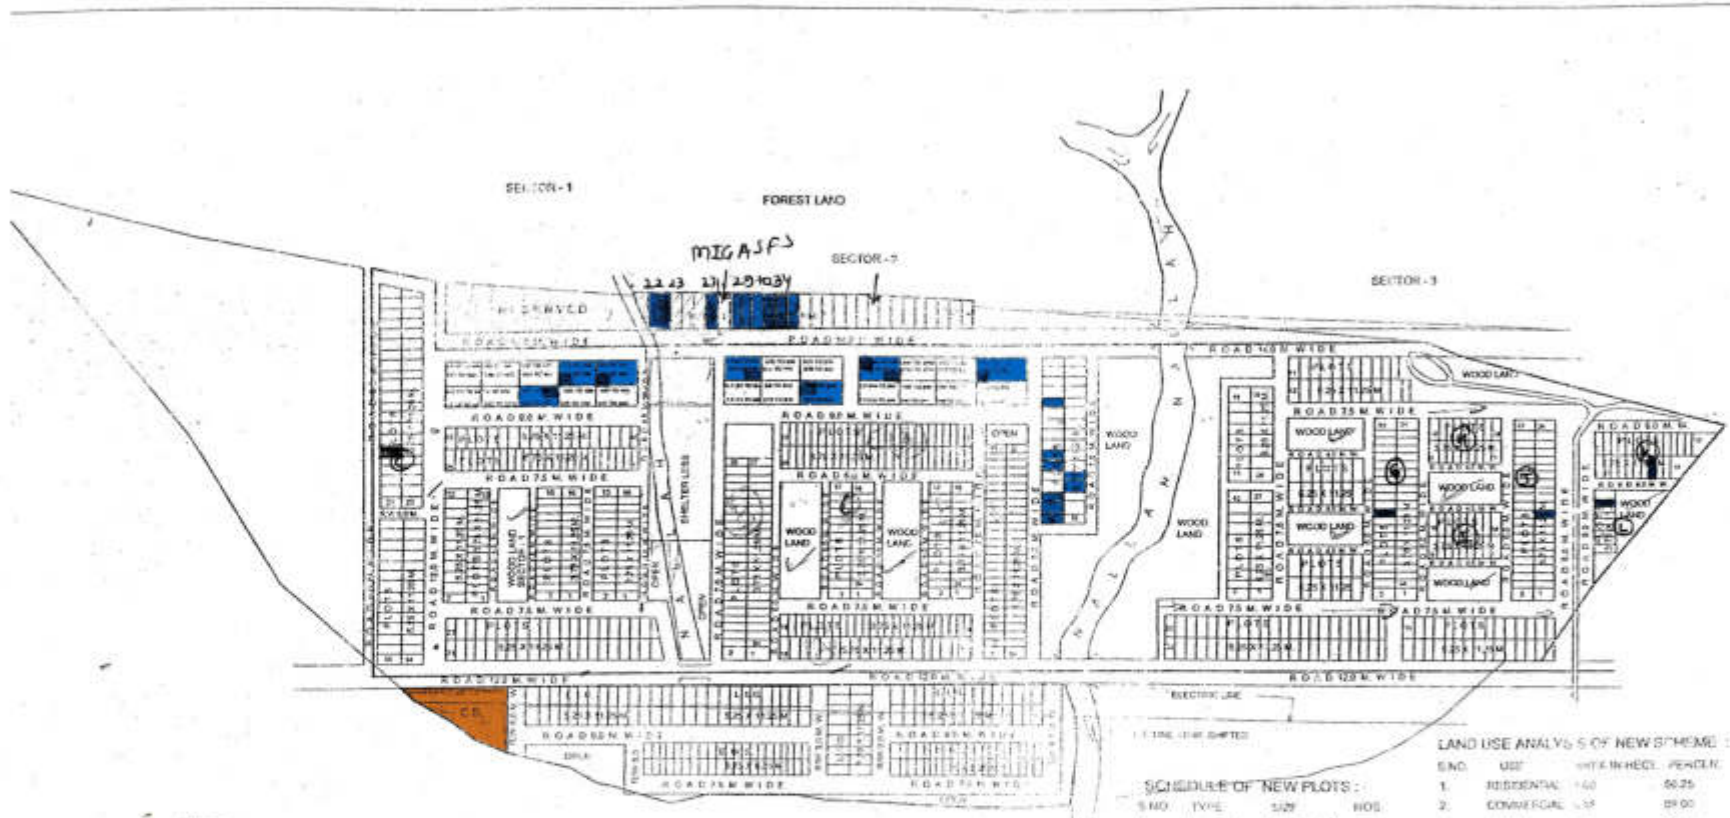

LAND USE ANALYSIS :-

S.NO.	USE	AREA IN HECT.	PERCENT.
1.	RESIDENTIAL	5.07	46.64
2.	NALLAH	6.58	60.34
3.	OPEN & PARKS	1.73	15.97
4.	ROADS	3.19	29.34
5.	SHUTTER LESS	0.30	2.75
TOTAL		10.67 HECT.	100.00 %

LAND RESERVED 5.78 HECTOR

NOTE -
THIS DRG. HAS SUPERSEDED DRG. NO. RHB/MADR dated 12-4-88



SCHEME BOUNDARY SHOWN
**REVISED LAY OUT PLAN OF
 NAKA MADAR SCHEME, AJMER**
 DRG. NO. RHB/MADR/2788 SCALE - 1:1200
 DATE - 22 JULY, 1987 FILE NO. 21
 DRN BY - M. AJAM CHD. ET -

**NAKA MADAR
 AJMER**
 B.S. JALWAL
 ASSISTANT ARCHITECT
 SIA RDM
 ARCHITECT PLANNER
 CHIEF ENGINEER-CITY
 HOUSING & LAND USE
RAJASTHAN HOUSING BOARD

LAND USE ANALYSIS OF NEW SCHEME :-

S.NO.	USE	AREA IN HECT.	PERCENT.
1.	RESIDENTIAL	1.40	66.25
2.	COMMERCIAL	0.34	16.00
3.	ROAD	0.72	34.58
4.	OPEN	0.38	18.07
TOTAL		2.84	100.00 %

SCHEDULE OF NEW PLOTS :-

S.NO.	TYPE	SIZE	NOS.
1.	L. L. G.	6.1 X 15.6 M.	284
2.	L. L. G.	0.25 X 11.25 M.	88
3.	E. W. S.	3.75 X 6.25 M.	70

INDEX

- RESIDENTIAL
- COMMERCIAL
- INSTITUTIONAL
- O.C.F.
- RESERVE
- HEALTH

M.A.J.
 Project Engineer (Dr.)
 Rajasthan Housing Board
 Ajmer

M.A.J.
 27
 2016

Naka Madar
sec-3

Chintaharan
Ganesh Temple

चिंताहरण
गणेश मंदिर

Chamatkareshwar
Mahadev Mandir

चमत्कारेश्वर
महादेव मंदिर

Shani Dev Temple

शनिदेव मंदिर

r Shah Chilli
मजार शाह चिली

Naka Madar
Ajmer

Jeevan Mata Mandir

जीवन माता मंदिर

Ambedkar

Holy Rosary church


होली रोसरी चर्च

Ajmer Vidyut Vitran

**RAJASTHAN HOUSING BOARD
IN R.H.B MADAR AJMER**

AREA=42.187 SQ MTR

CATEGORY
I-E.W.S.

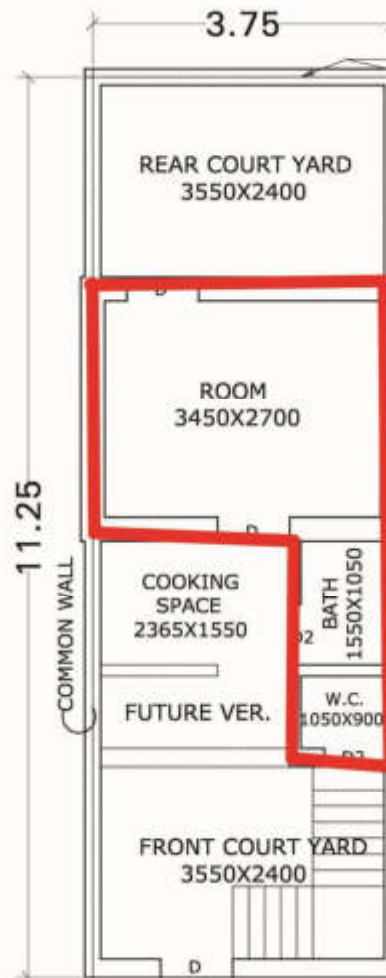

PLINTH AREA = 15.98 SQ. MTR.
CONSTRUCTION AREA SHOWN AS ■


**RAJASTHAN HOUSING BOARD
IN R.H.B NAKA MADAR AJMER**

AREA:-25.18 SQ MTR



CATEGORY MIG.A
FLAT (G+1)

FIRST FLOOR

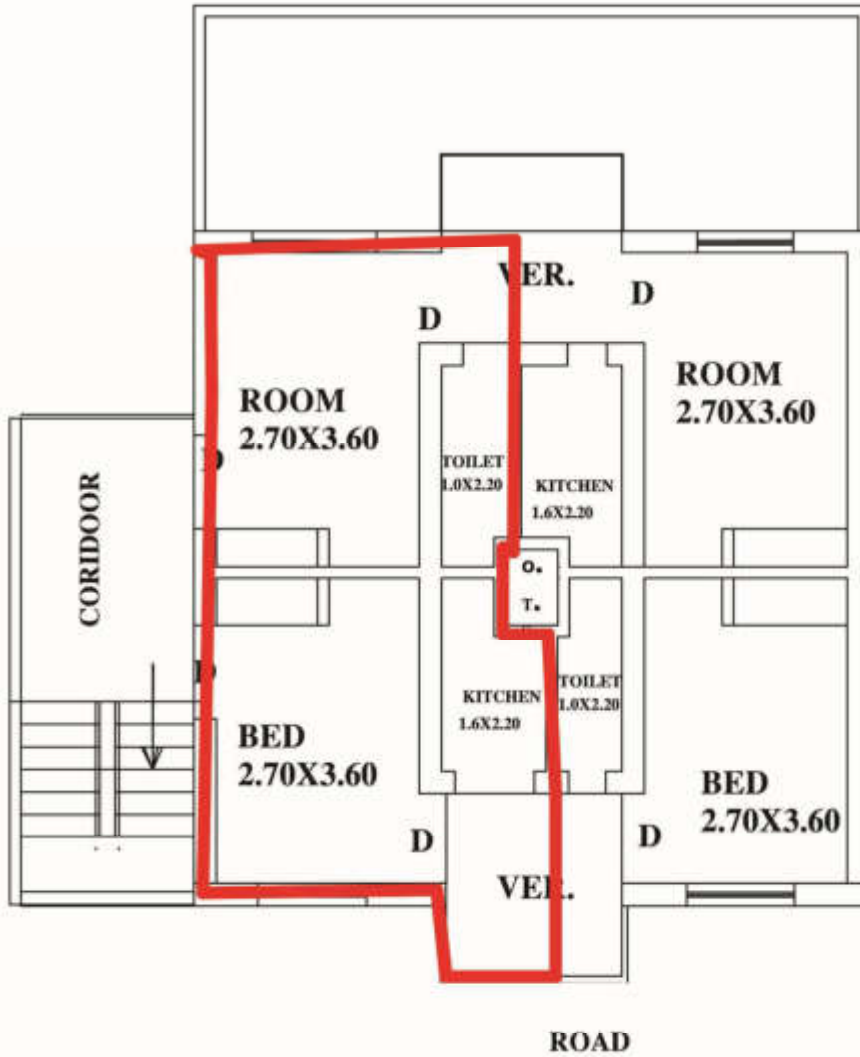


PLINTH AREA = 25.18 SQ. MTR.
CONSTRUCTION AREA SHOWN AS ■


RAJASTHAN HOUSING BOARD
IN R.H.B NAKA MADAR AJMER


AREA=30.00 SQ MTR

CATEGORY :- EWS
GHARONDA

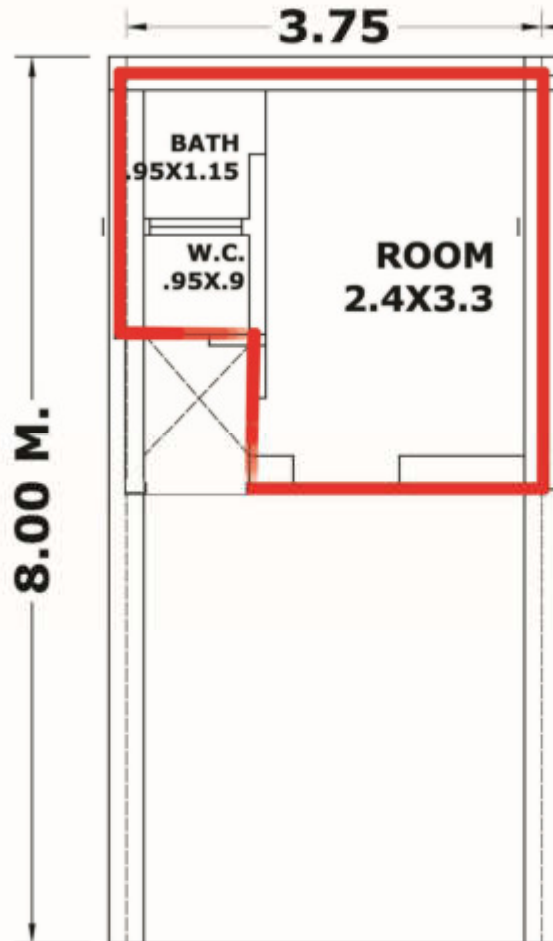

PLINTH AREA = 12.84 SQ. MTR.
CONSTRUCTION AREA SHOWN AS ■

RAJASTHAN HOUSING BOARD		TYPE DESIGN 5.25X11.25
IN HOUSING BOARD, NAKA MADAR AJMER		
		AREA=59.062 SQ MTR
		CATEGORY :- L.I.G.

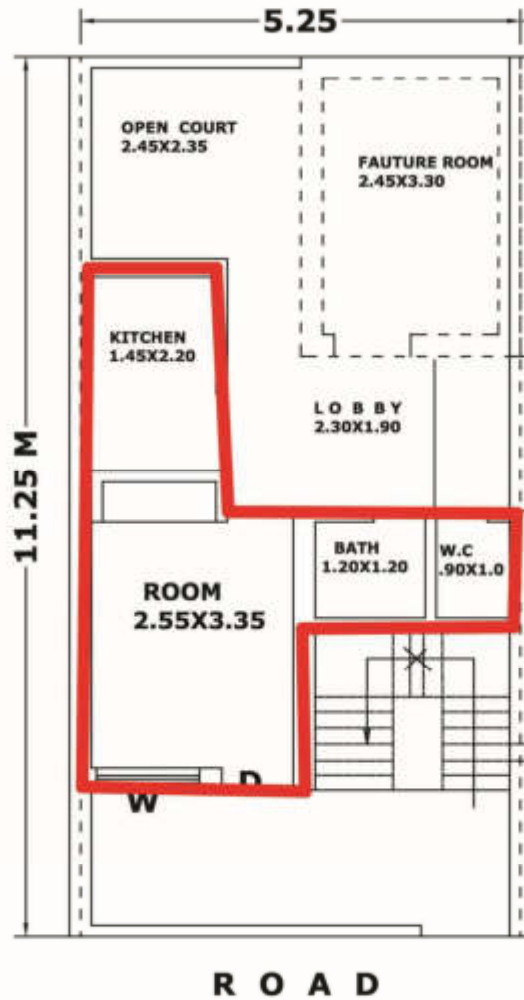

PLINTH AREA = 22.01 SQ. MTR.
CONSTRUCTION AREA SHOWN AS ■

RAJASTHAN HOUSING BOARD
IN R.H.B NAKA MADAR AJMER


AREA:- SQ MTR



CATEGORY MIG.A

FLAT (G+1)

GROUND FLOOR

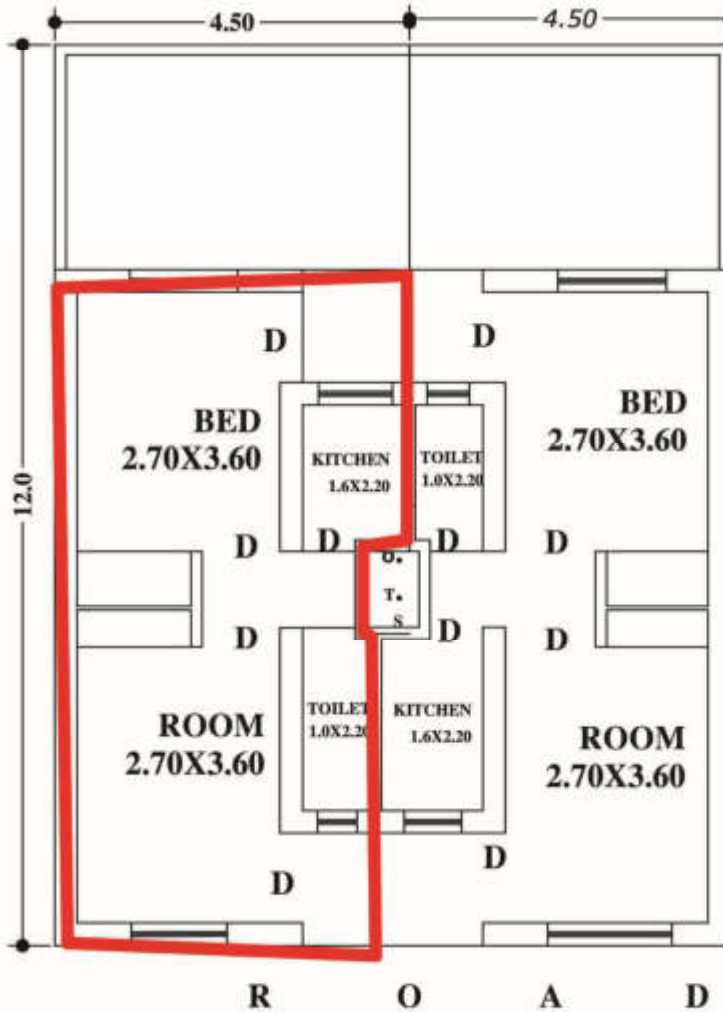

PLINTH AREA = 45.15 SQ. MTR.
CONSTRUCTION AREA SHOWN AS ■