


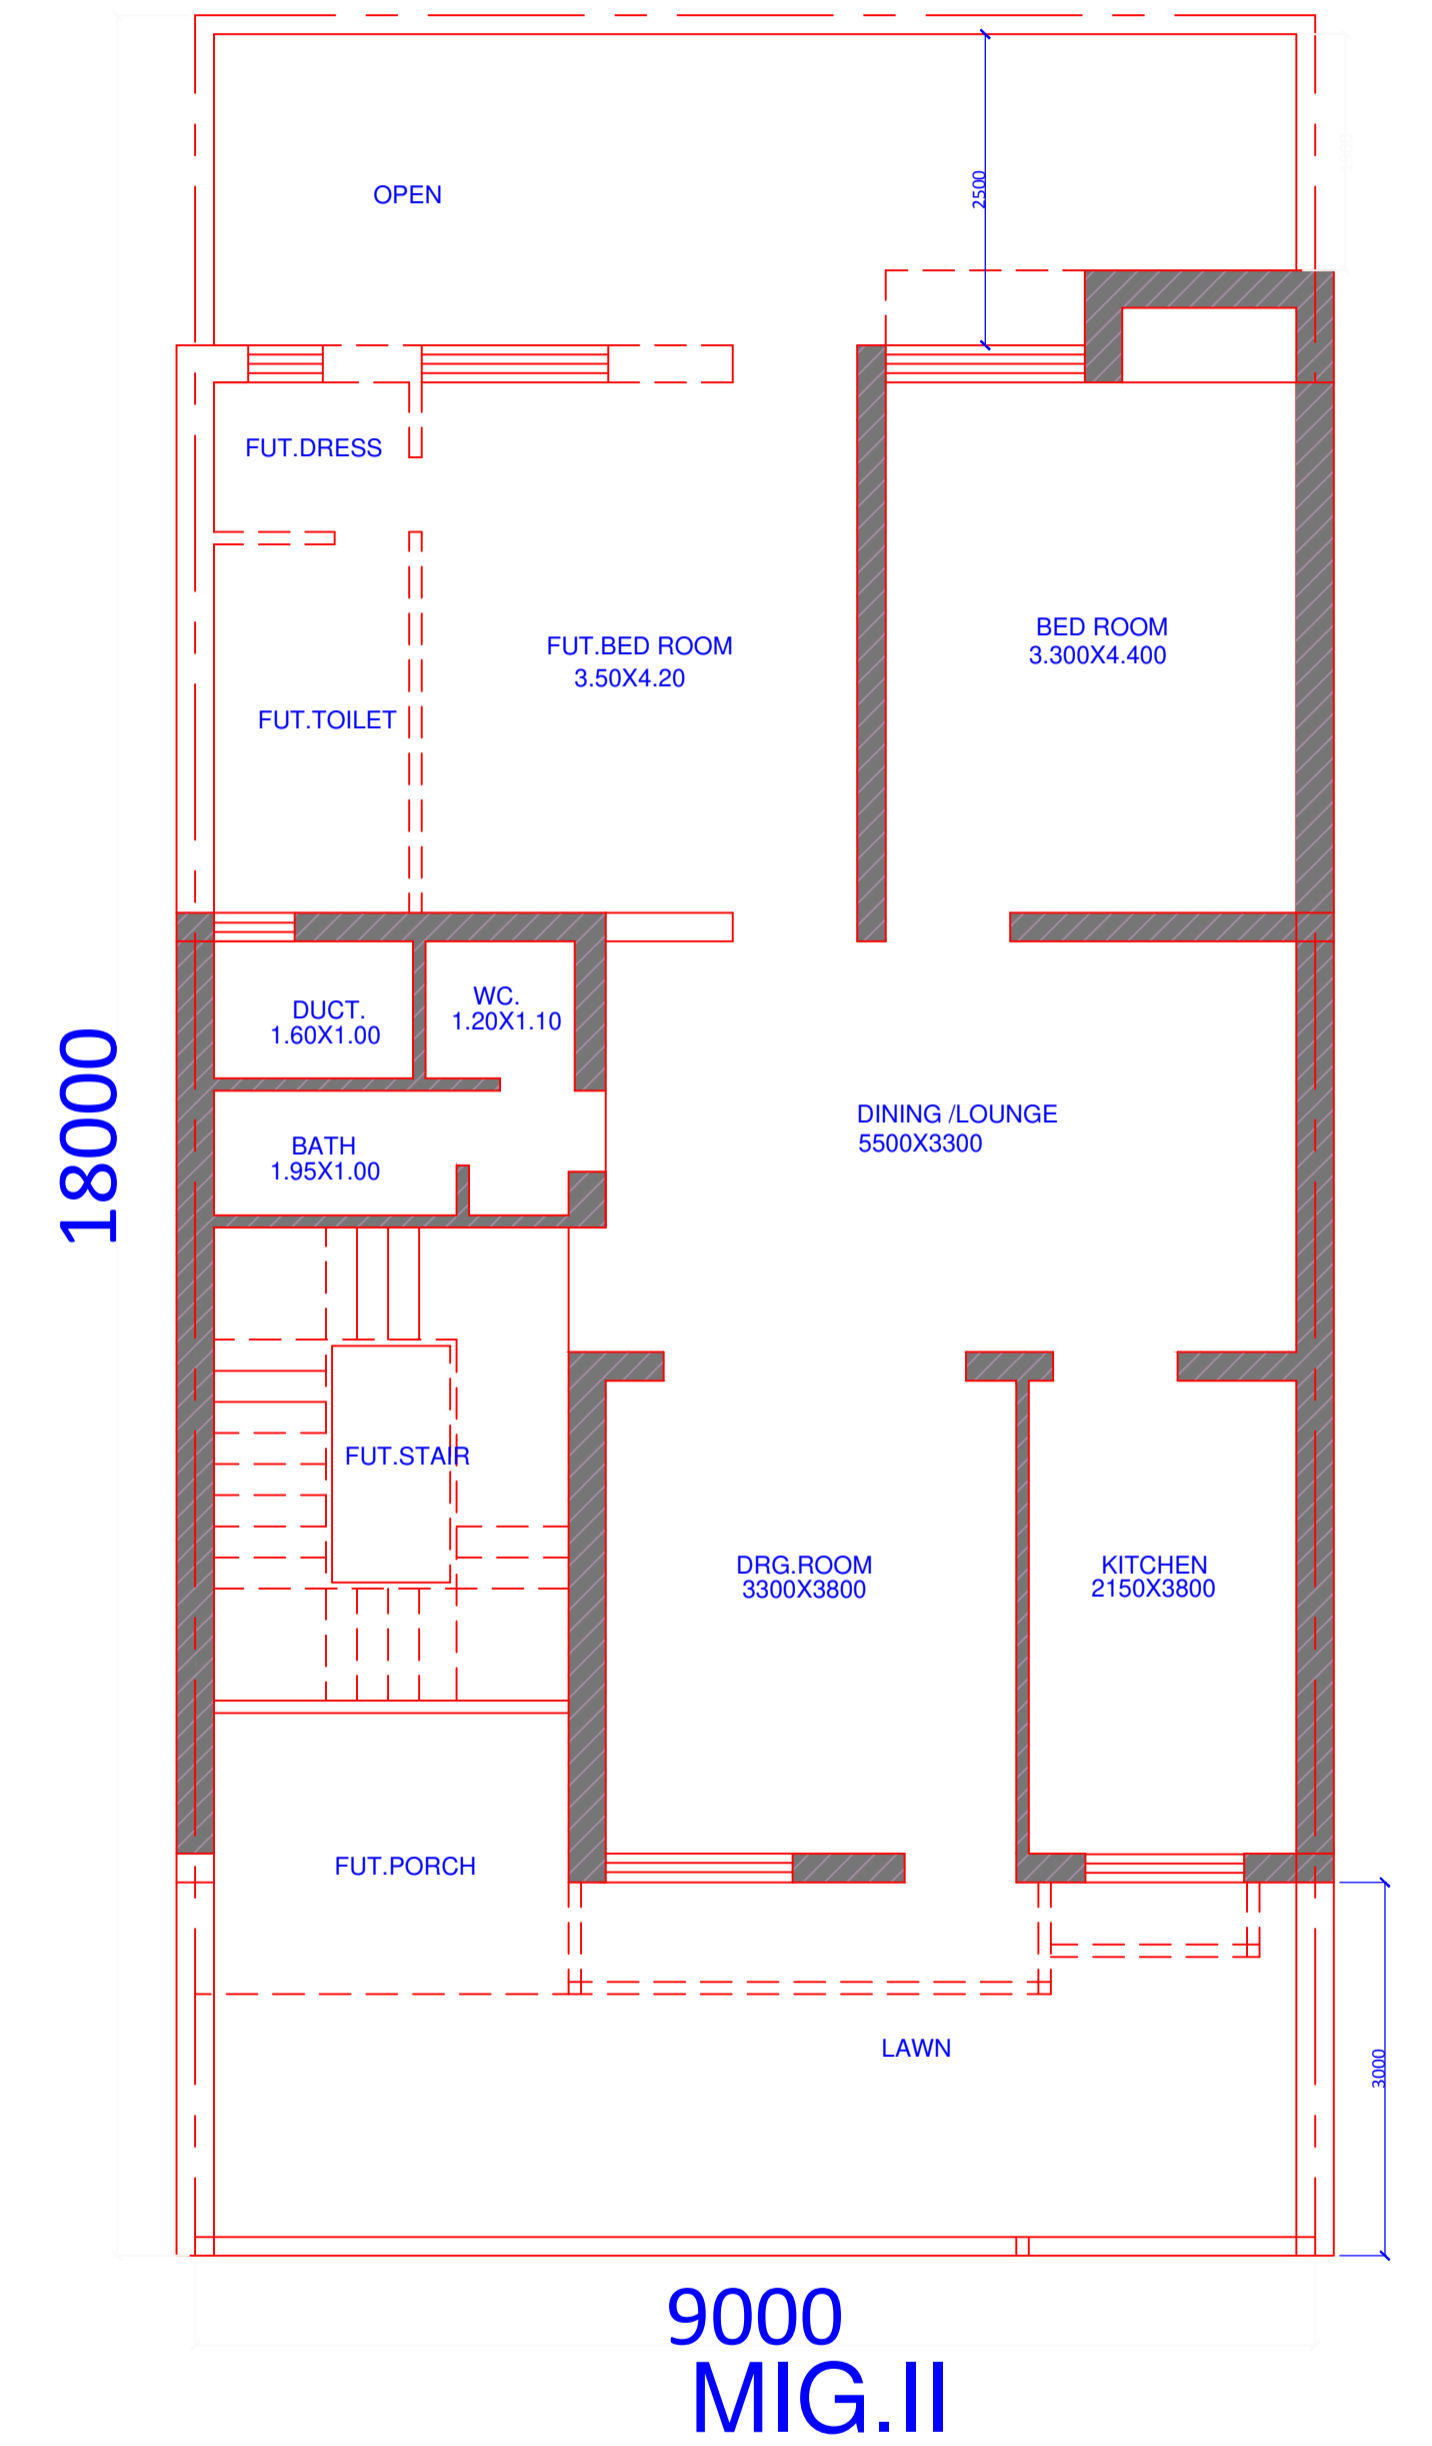
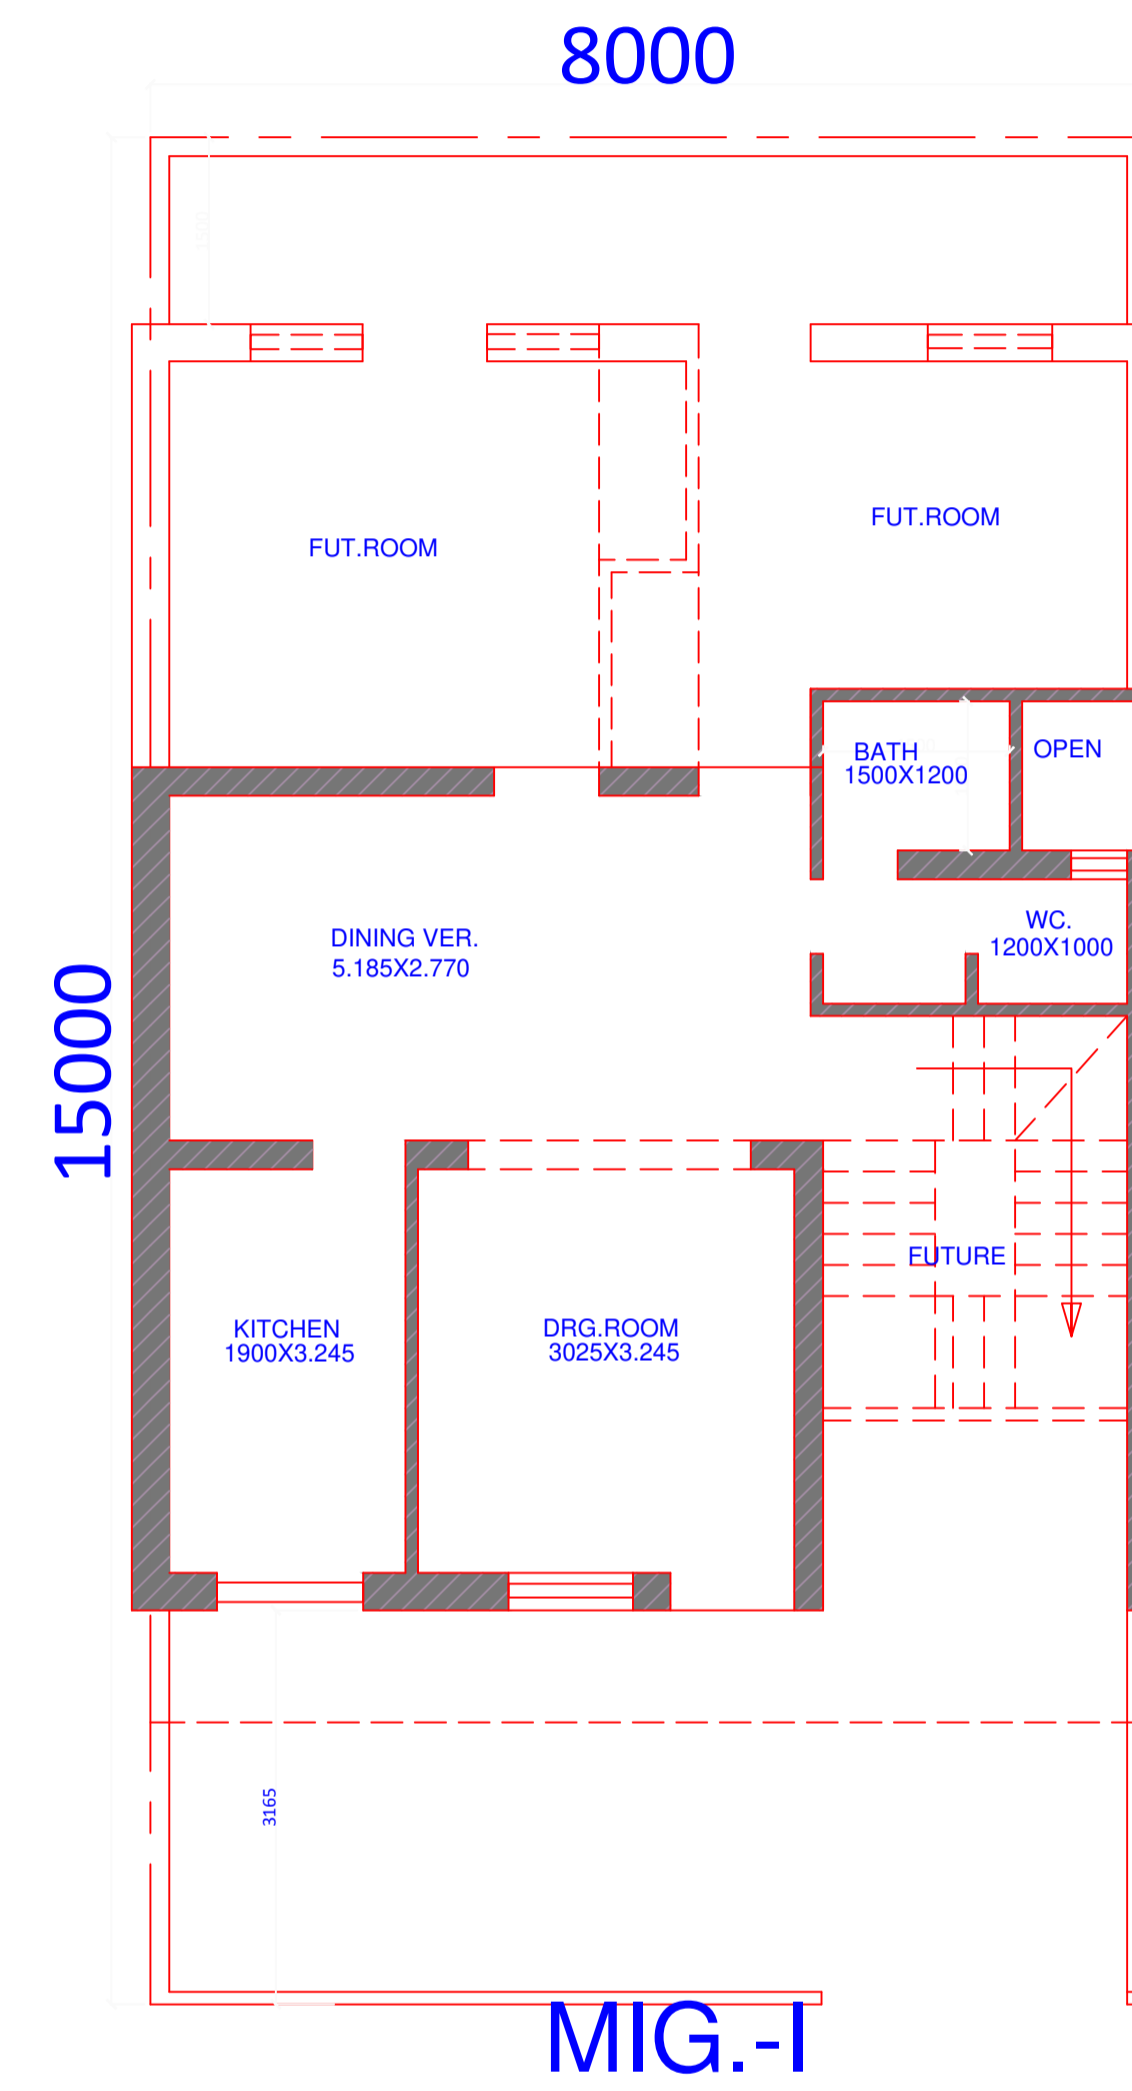


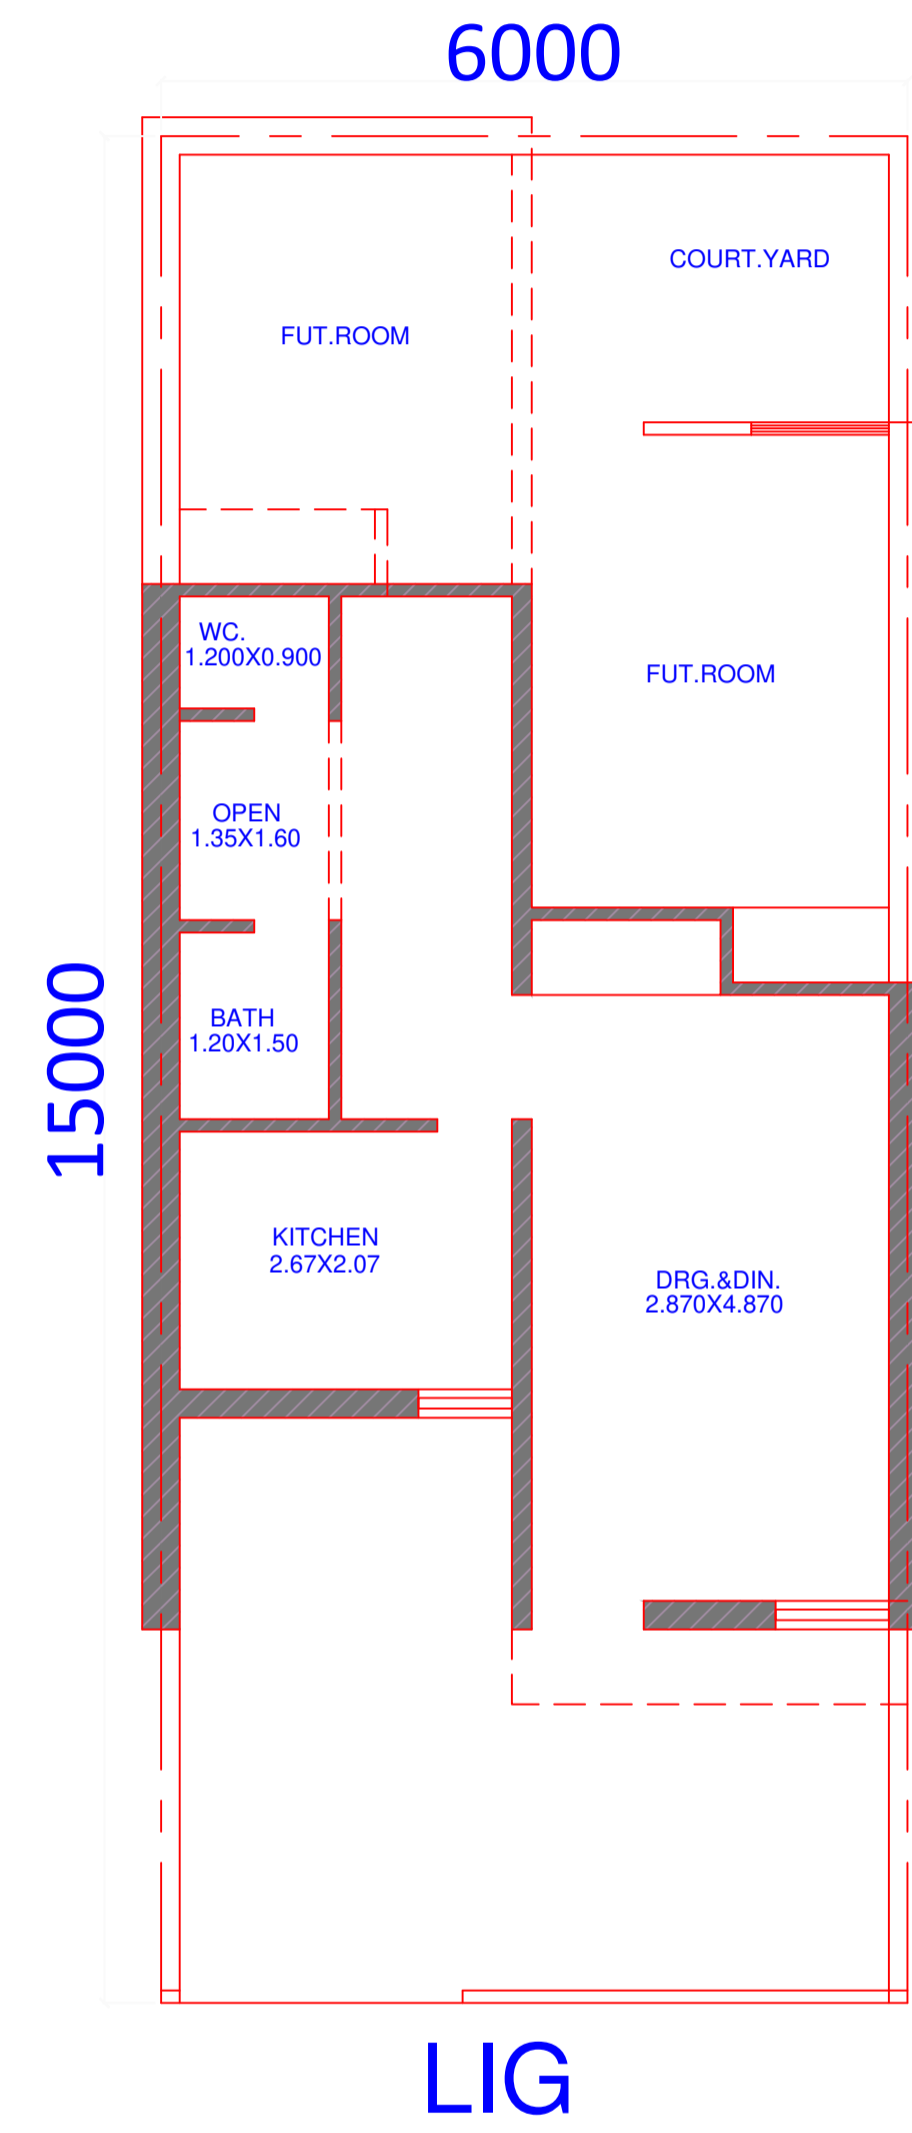

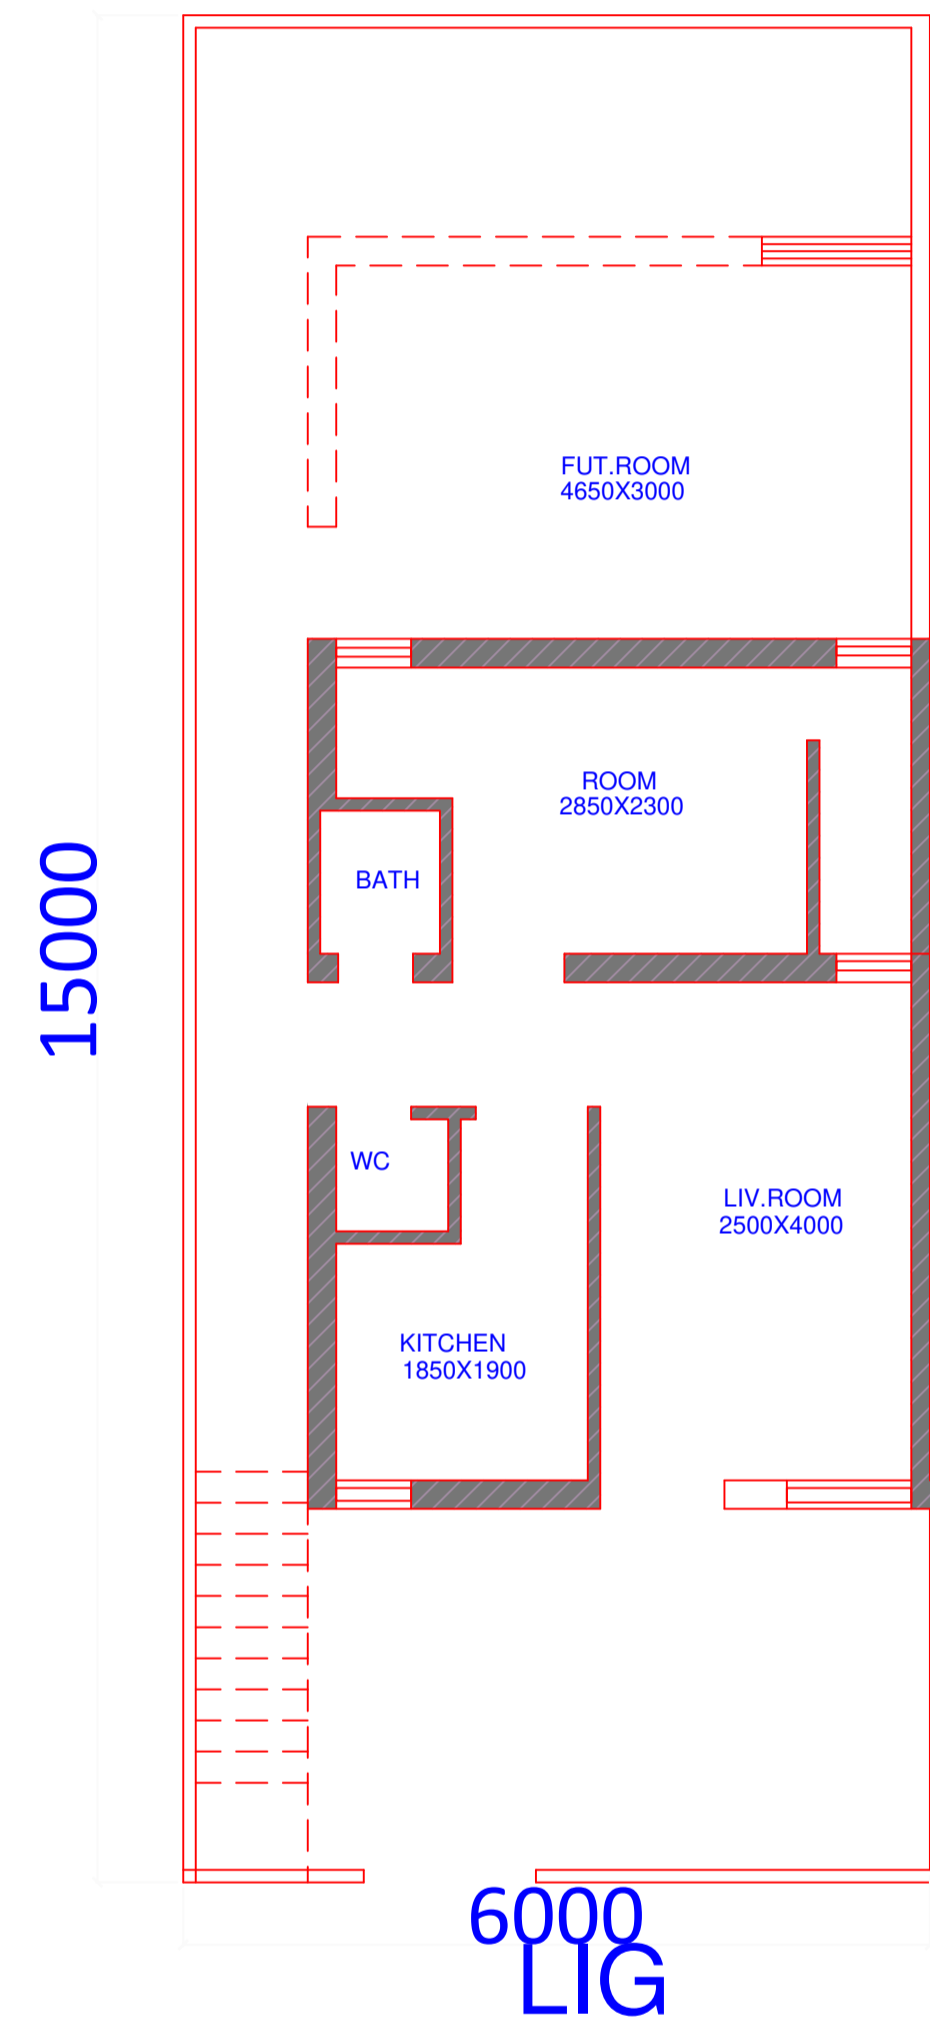

HS Colony

RHB SCHEME, RAMGANJ MANDI

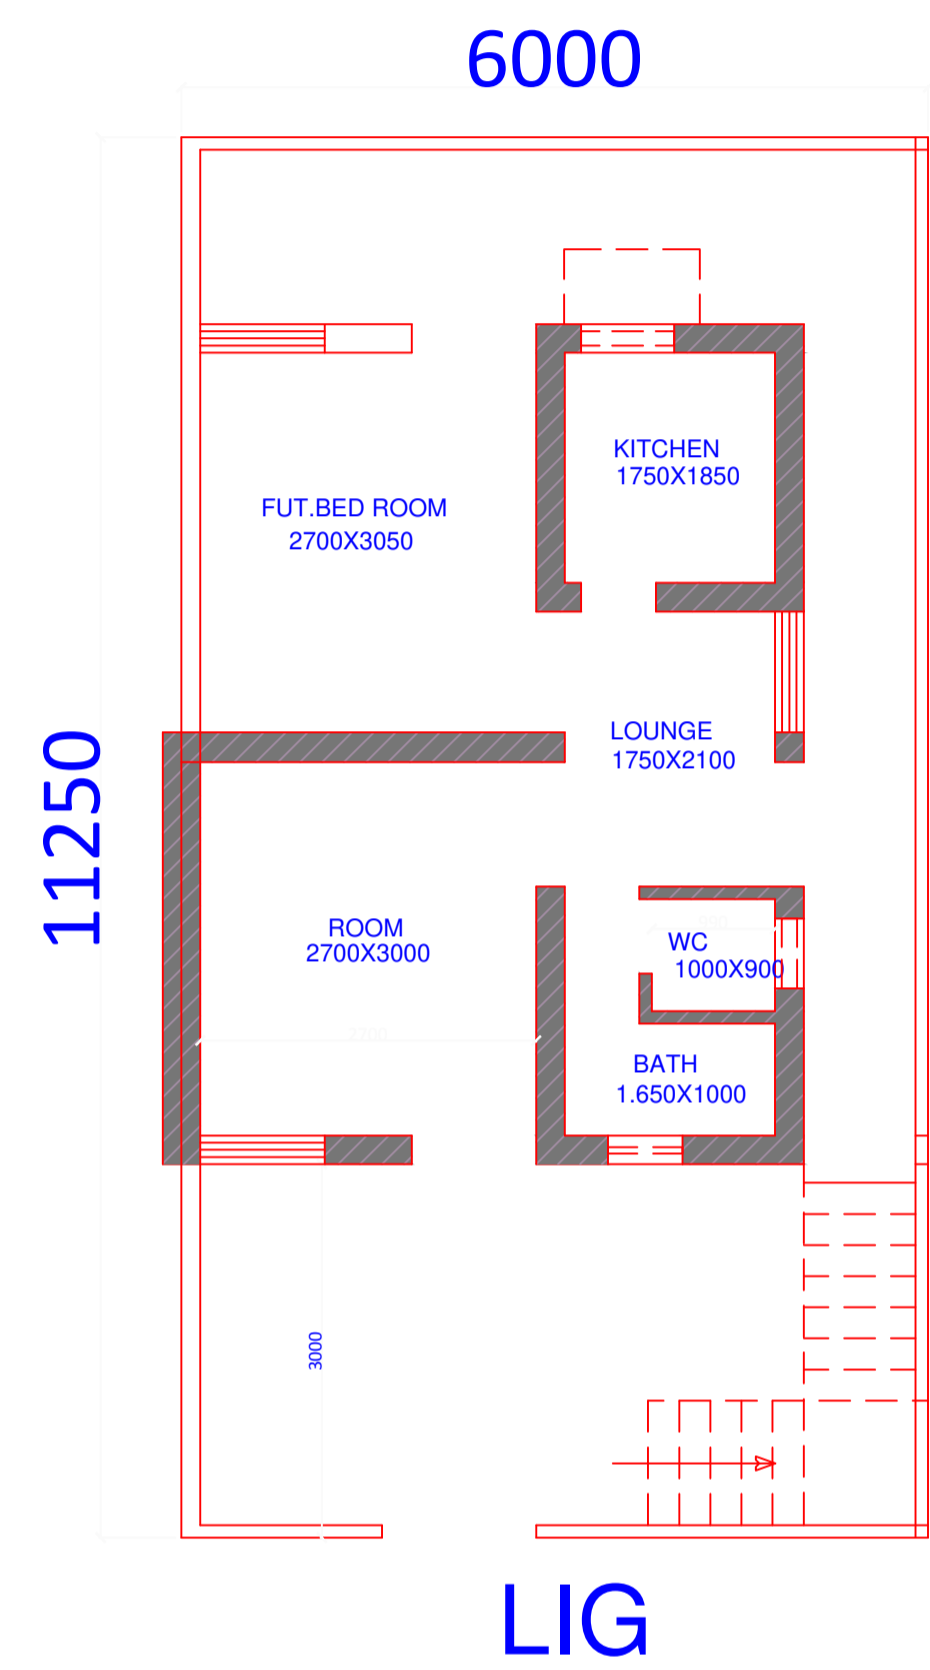

# TYPE DESIGN OF RAMGANJ MANDI