



PROPOSED RESIDENTIAL SCHEME OF K.NO. 215 OF VILLAGE PAL AT JODHPUR.

NEAR D.P.S.

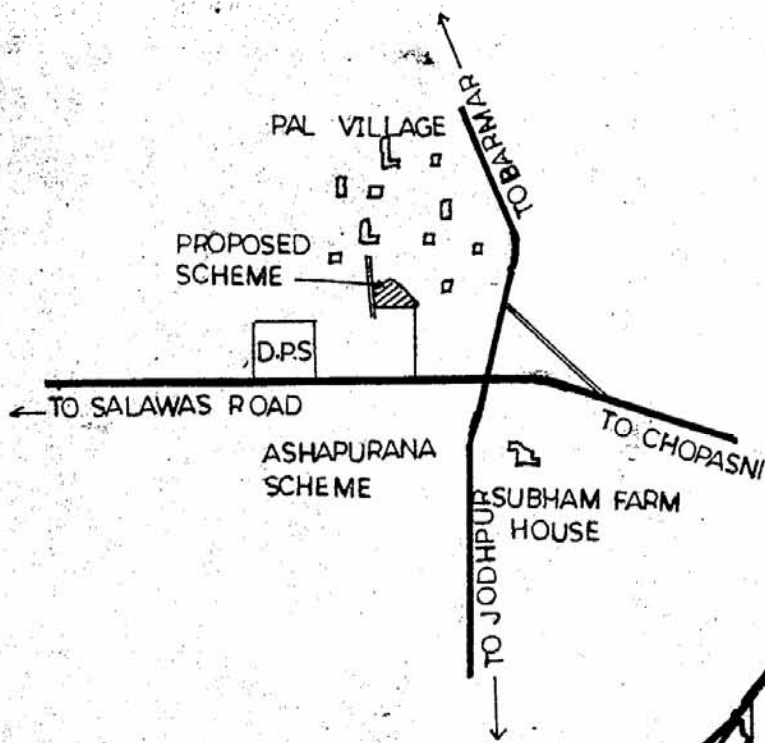

Key-Plan

DRAFT

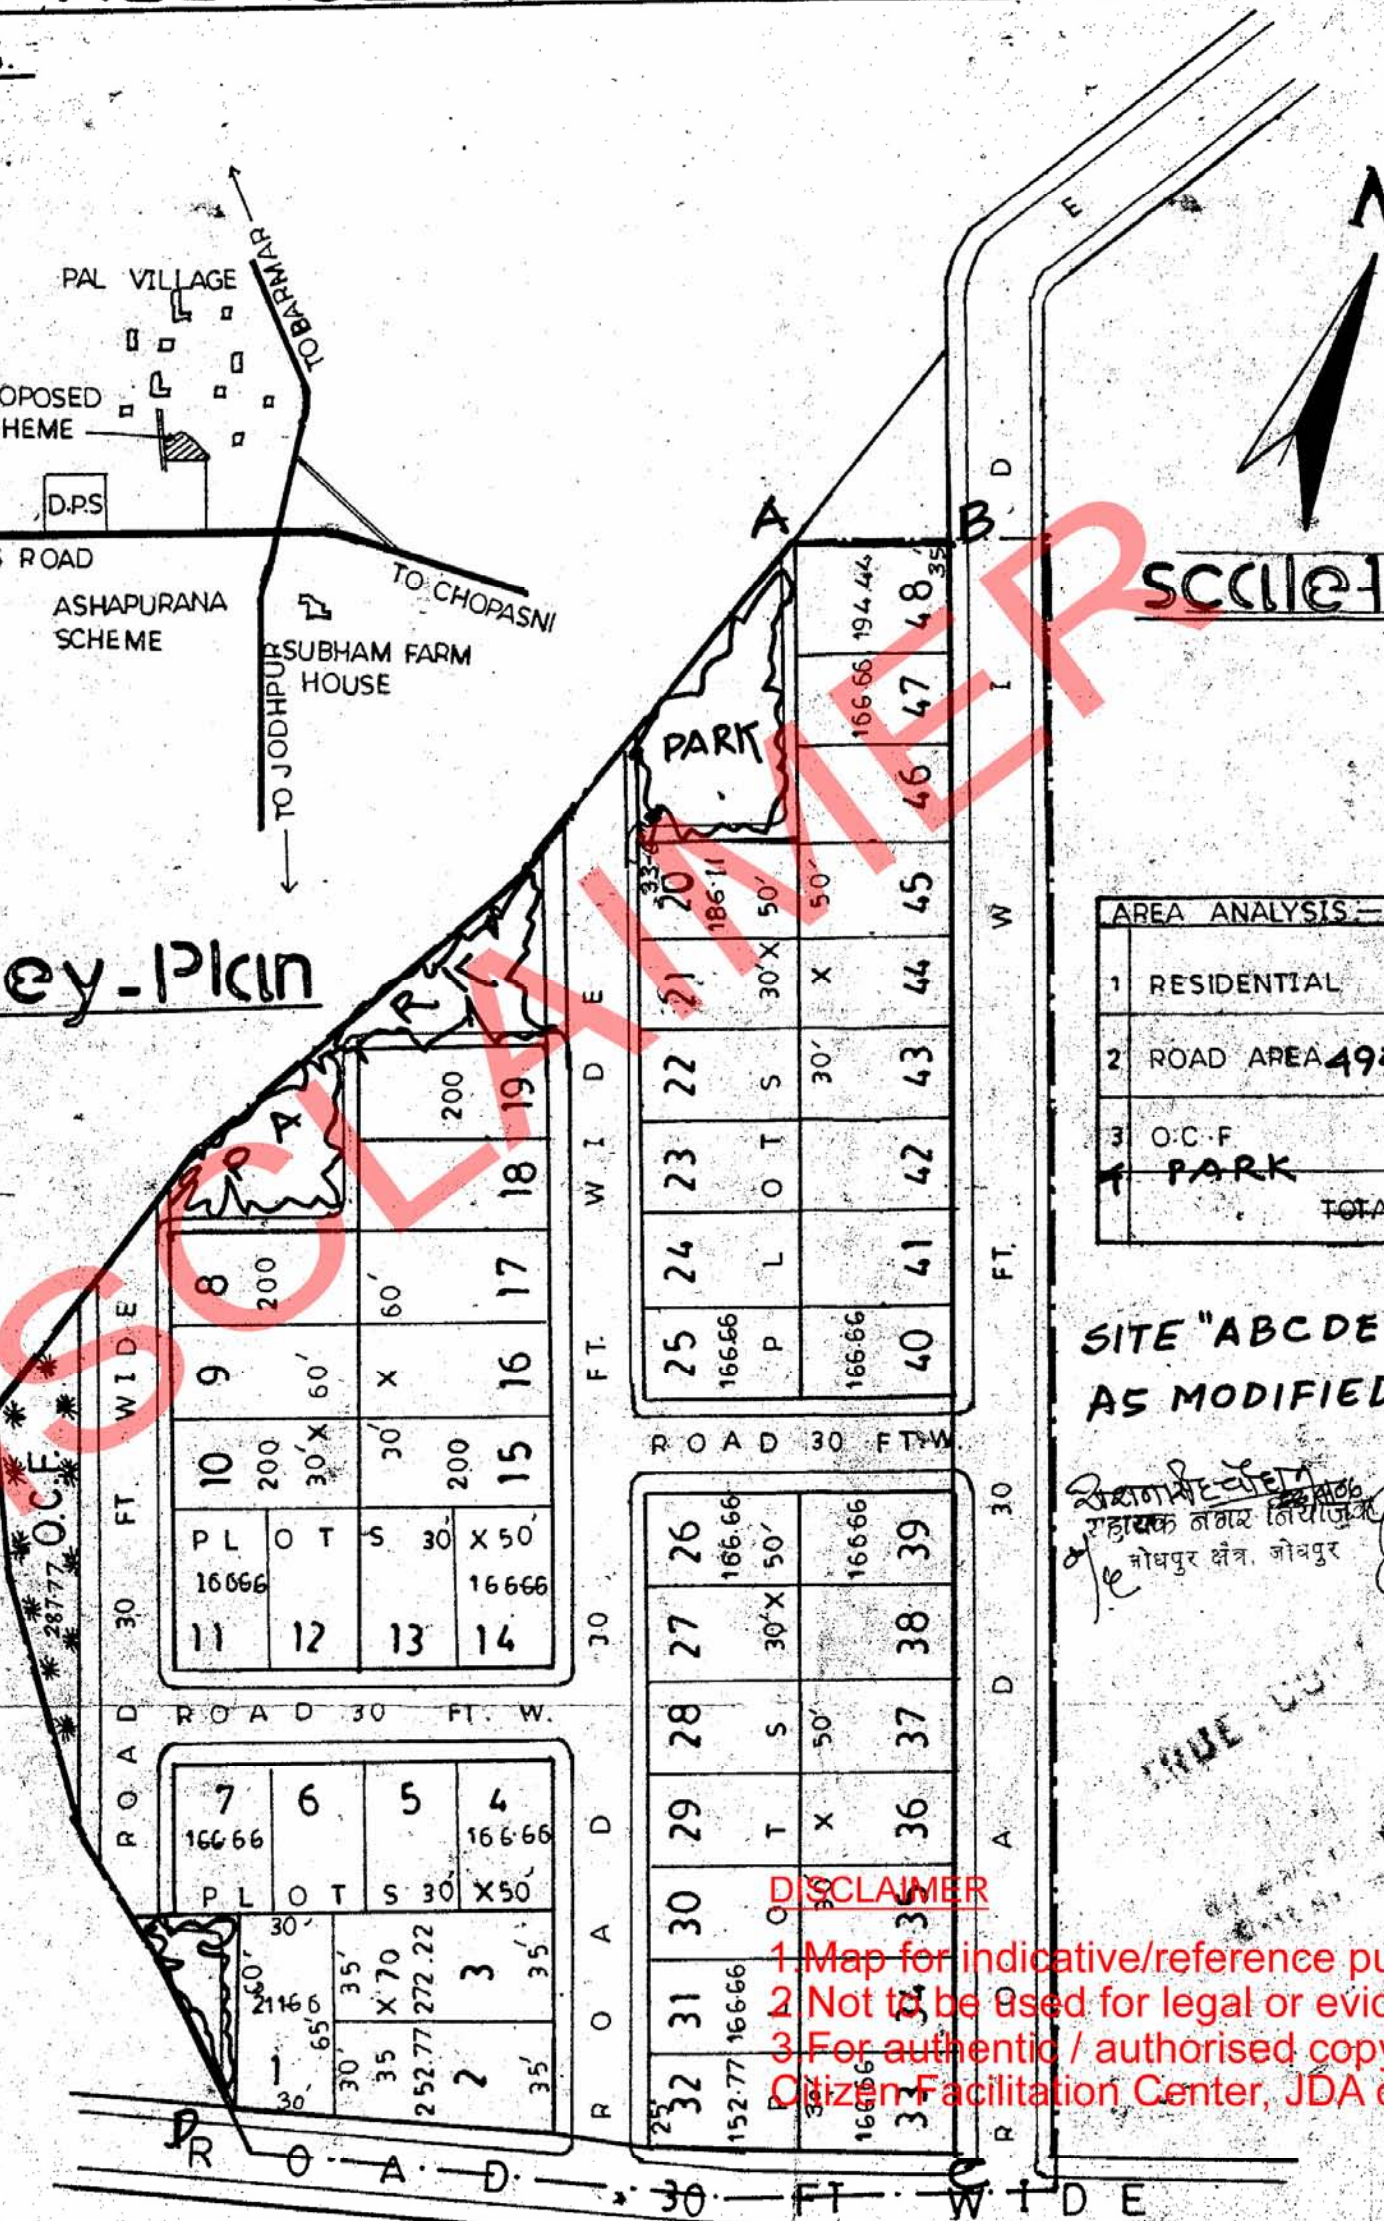

SCALE = 1:50

AREA ANALYSIS -		SQ. YDS.	PER.
1	RESIDENTIAL	8536.41	59.99
2	ROAD AREA	4950.42	37.89 34.78
3	O.C.F	287.77	2.02
4	PARK	455 455	3.21 3.21
TOTAL -		14229.60	100.00

SITE "ABCDE" APPROVED AS MODIFIED

शिवानन्द मजरा निधीजक
राहाक नगर निधीजक
 जोधपुर क्षेत्र, जोधपुर

वरिष्ठ नगर निधीजक
 जोधपुर क्षेत्र, जोधपुर

28.11.14

DISCLAIMER

- 1 Map for indicative/reference purpose only.
- 2 Not to be used for legal or evidence purpose.
- 3 For authentic / authorised copy please contact Citizen Facilitation Center, JDA office.

Shakti Baheti
 22/11/14
 Sunita Baheti