


TYPE DESIGN OF L.I.G. FLATS (G+3)

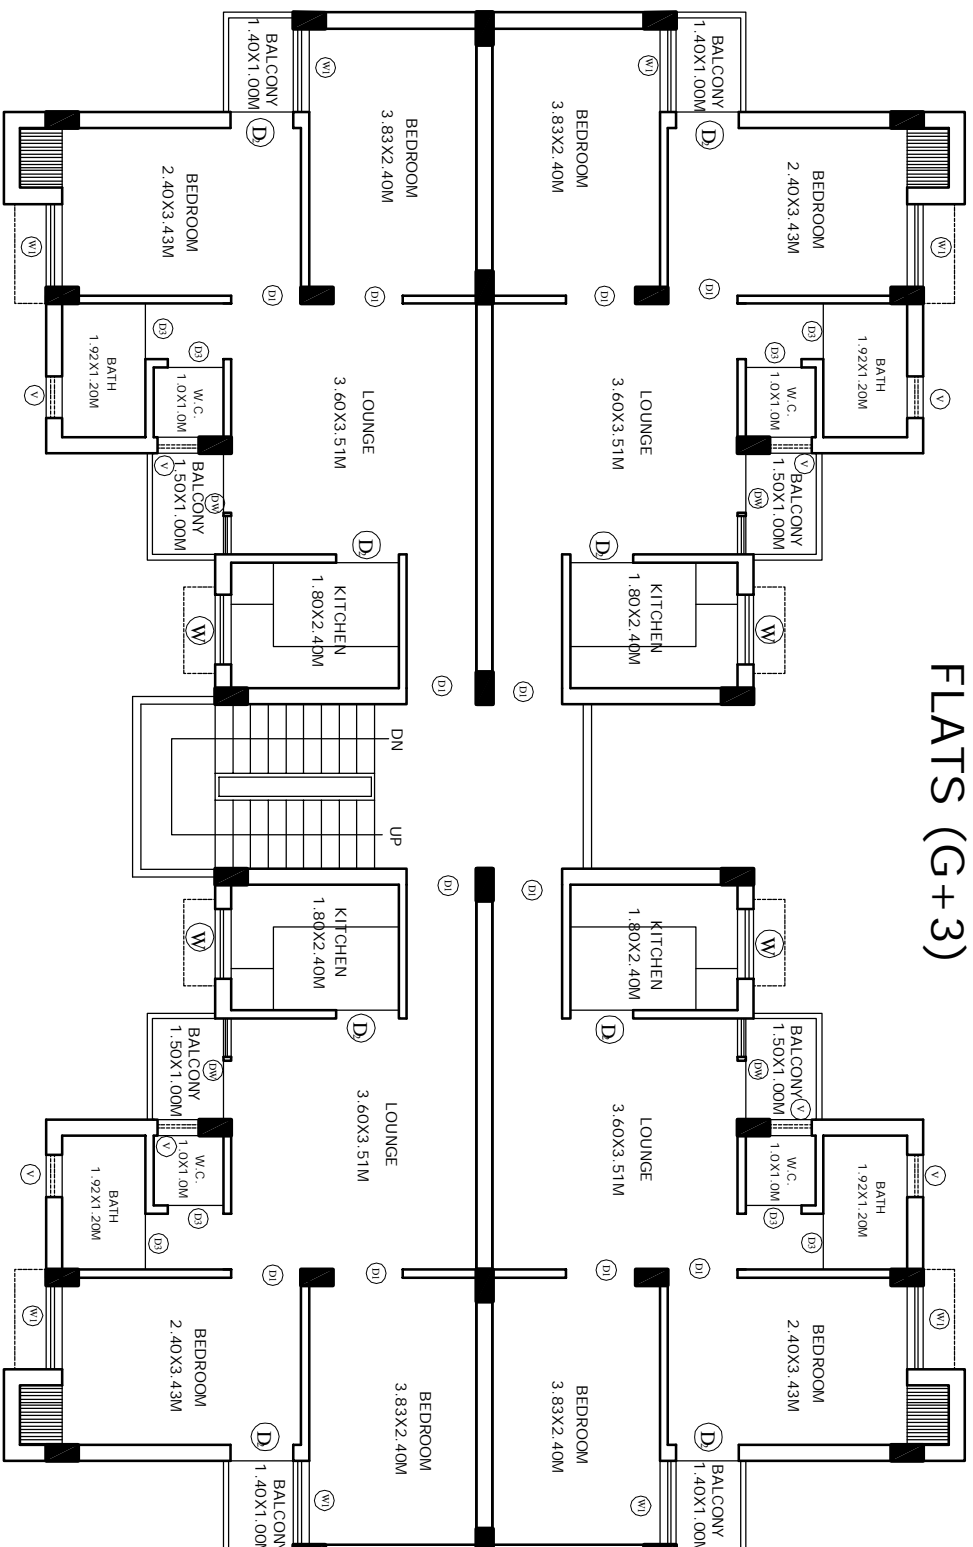

TYPICAL BDR RN

AREA FOR FLATS (PER UNIT)

BUILT-UP AREA	= 48.80 SQ. M.
BALCONY (50%)	= 1.50 SQ. M.
CORRIDOR & STAIRCASE	= 3.90 SQ. M.
AREA PER FLAT	
TOTAL SUPER BUILT-UP AREA	= 54.20 SQ. M.

SCHEDULE OF OPENING

S. NO	TYPE	SIZE	SIL. LEL	LINTEL LEL
1	DW	1.46 X 2.00	----	2.00
2	D1	1.00 X 2.00	----	2.00
3	D2	0.90 X 2.00	----	2.00
4	D3	0.80 X 2.00	----	2.00
5	W	1.00 X 1.00	1.00	2.00
6	W1	1.20 X 1.20	0.80	2.00
7	V	0.60 X 0.60	1.40	2.00

JEN UIT, BHIWADI	AEN UIT, BHIWADI	XEN UIT, BHIWADI
---------------------	---------------------	---------------------

ATP UIT, BHIWADI	STP UIT, BHIWADI	SECRETARY UIT, BHIWADI
---------------------	---------------------	---------------------------

TYPE DESIGN OF L.I.G. FLATS (G+3)

UIT BHIWADI