

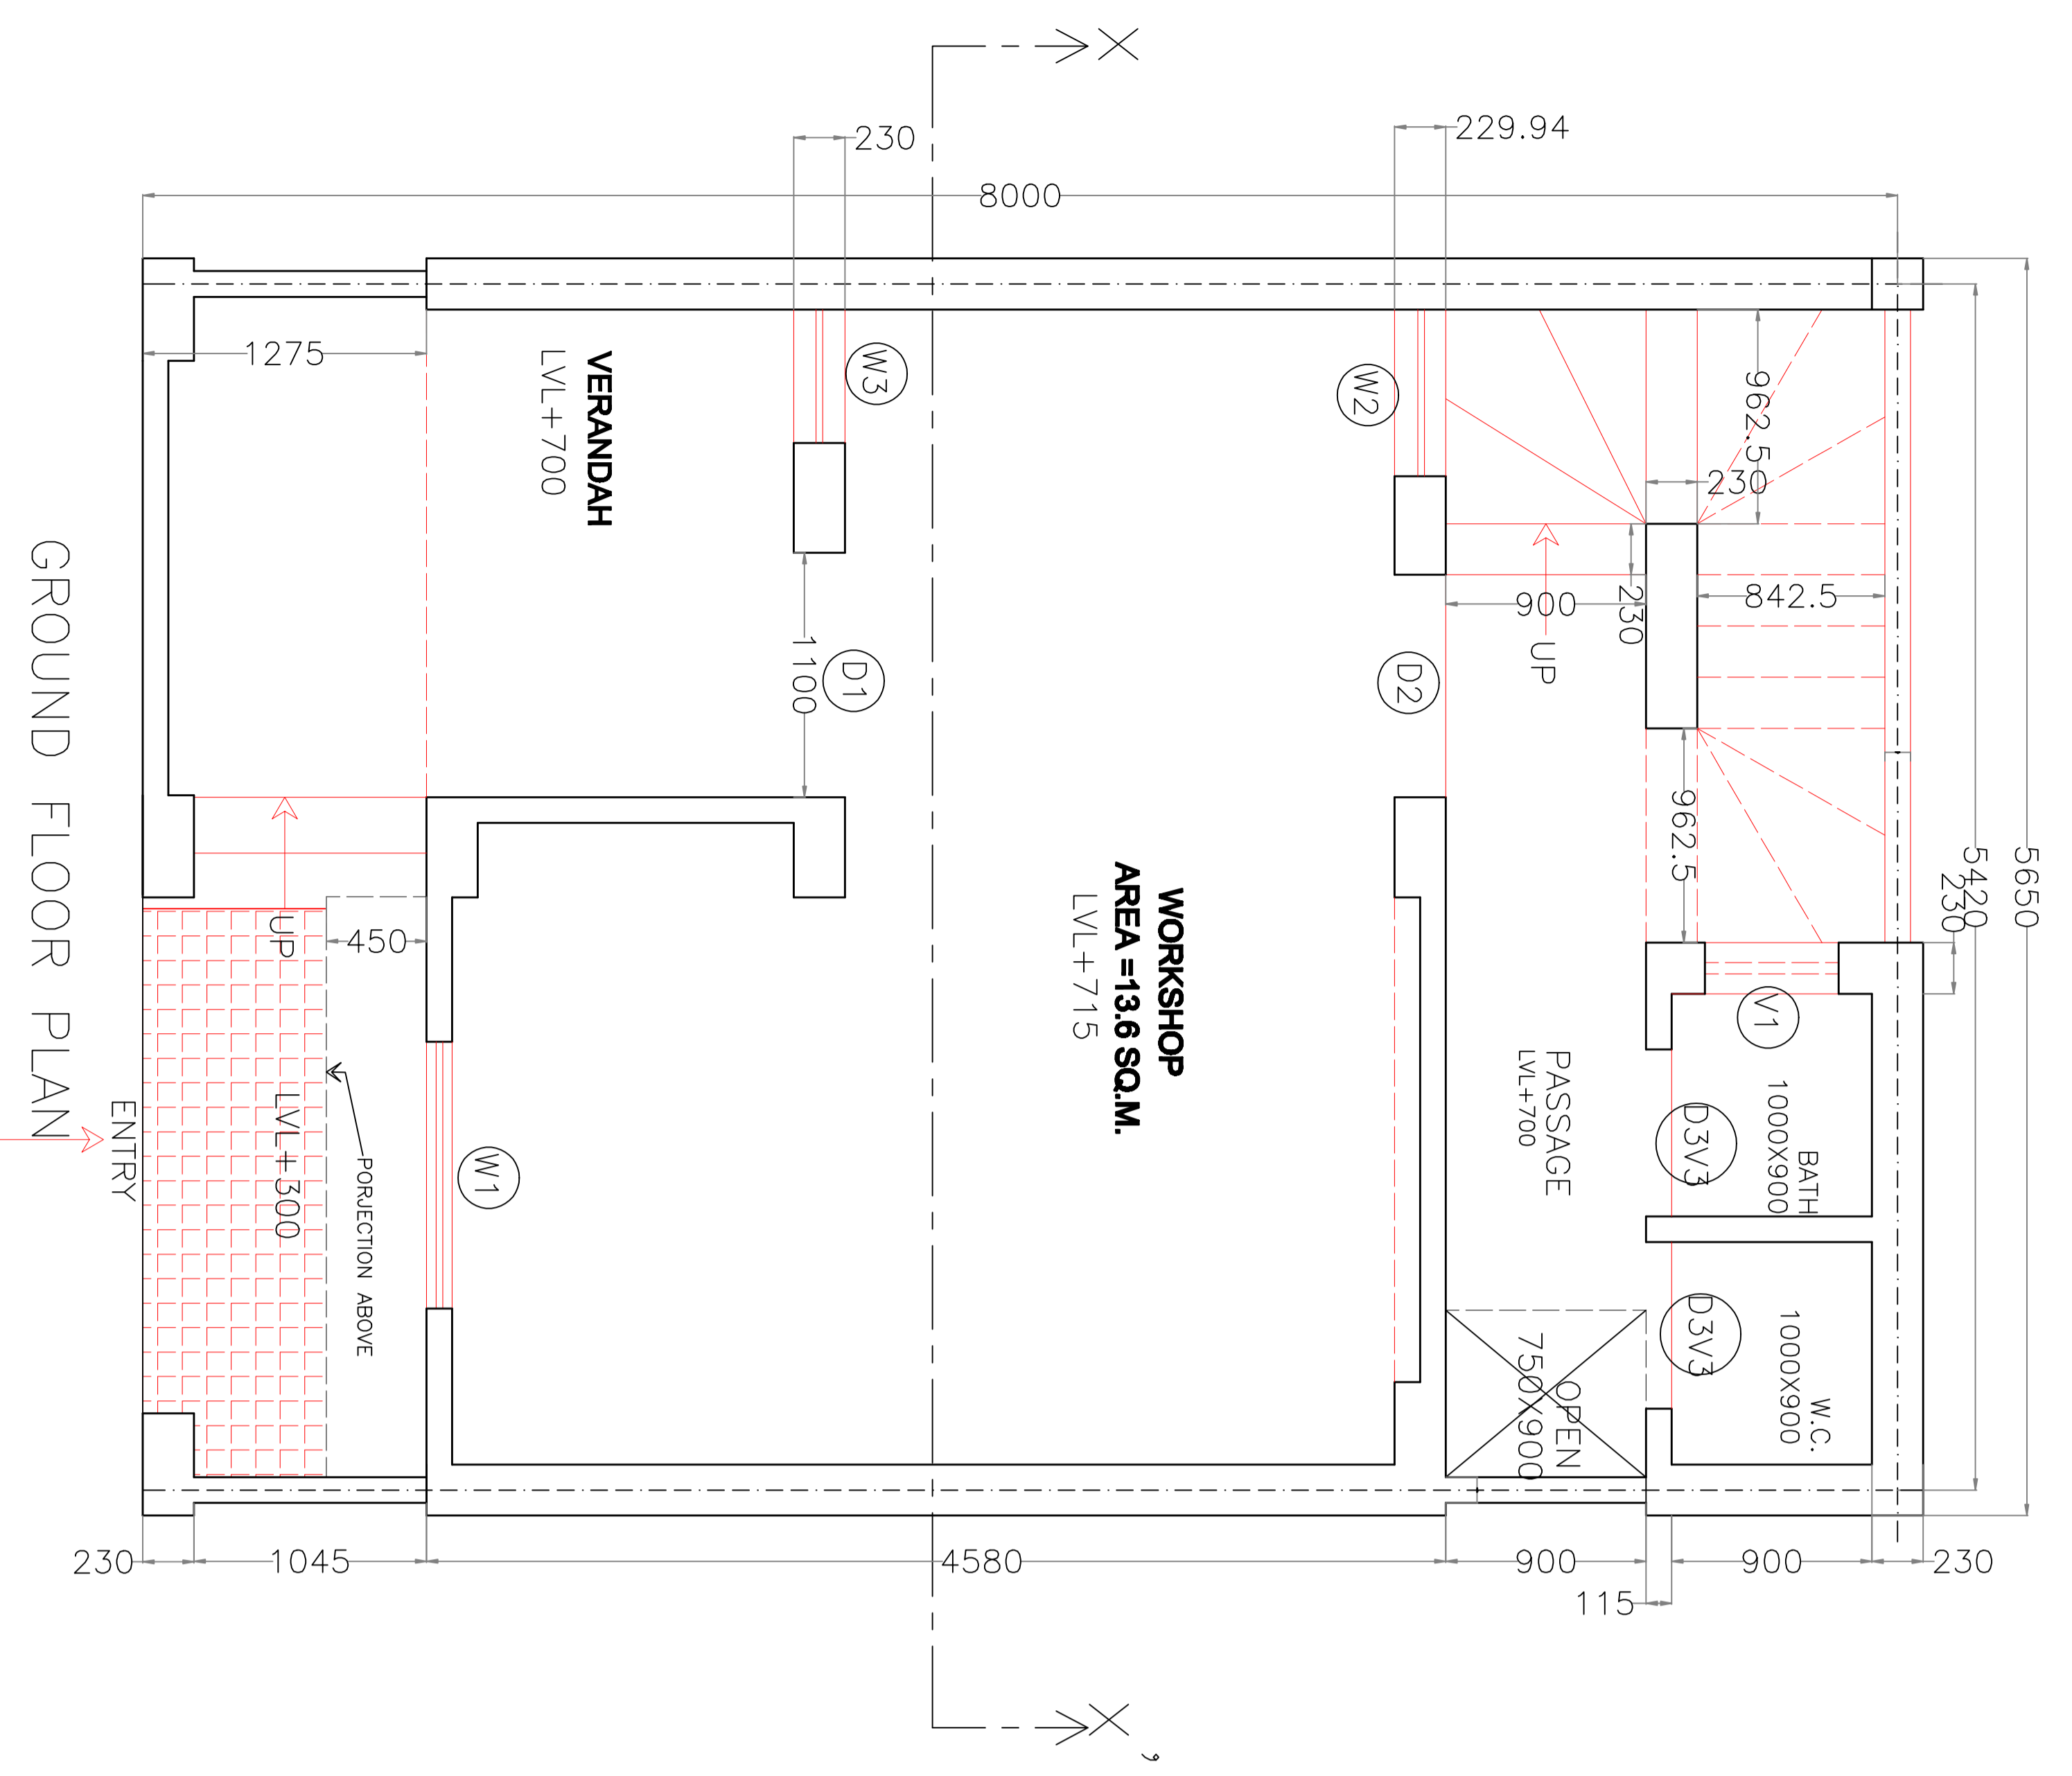


SCHEDULE OF OPENING :-


S.NO	TYPE	SIZE	SILL	LINTEL LVL
1.	D1	1100 X 2550	-	2550
2.	D2	1000 X 2100	-	2100
3.	D3	900 X 2100	-	2100
4.	D4	750 X 2100	-	2100
5.	D3V3	750 X 2100	-	2100
6.	W1	1200 X 1650	900	2550
7.	W2	750 X 1200	900	2100
8.	W3	600 X 1650	900	2550
9.	V1	600 X 450	900	2100

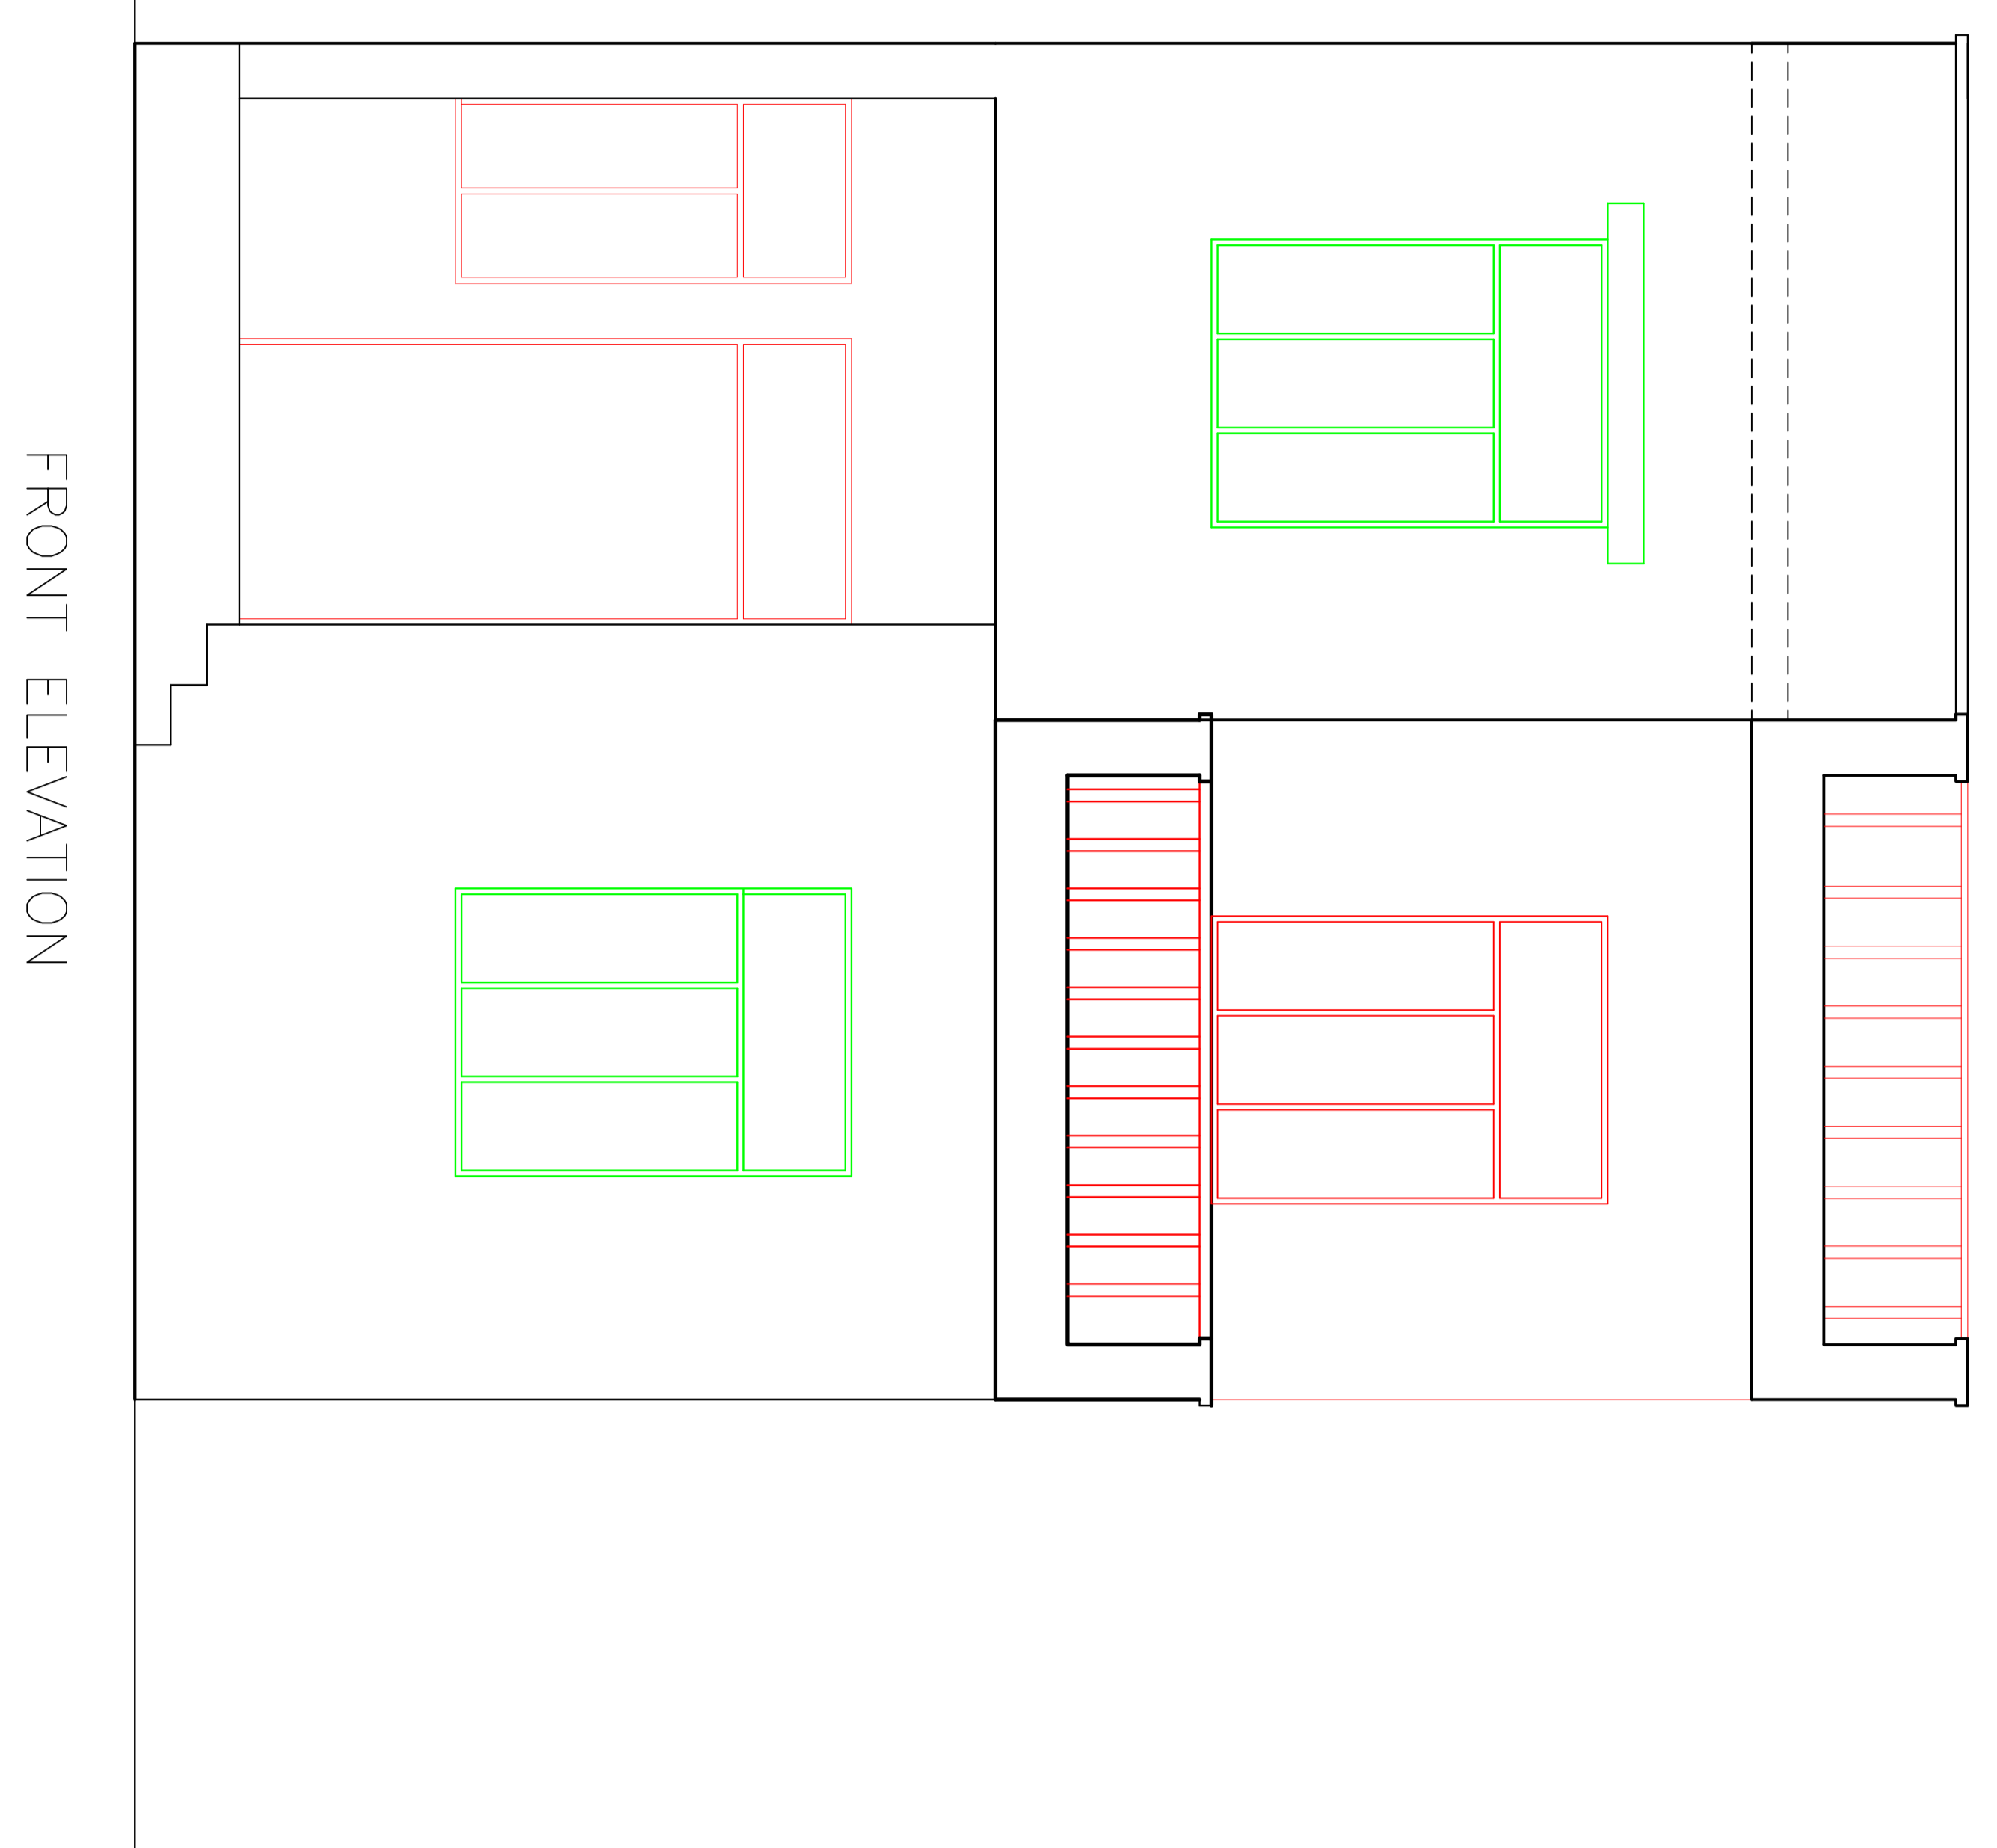

FIRST FLOOR PLAN

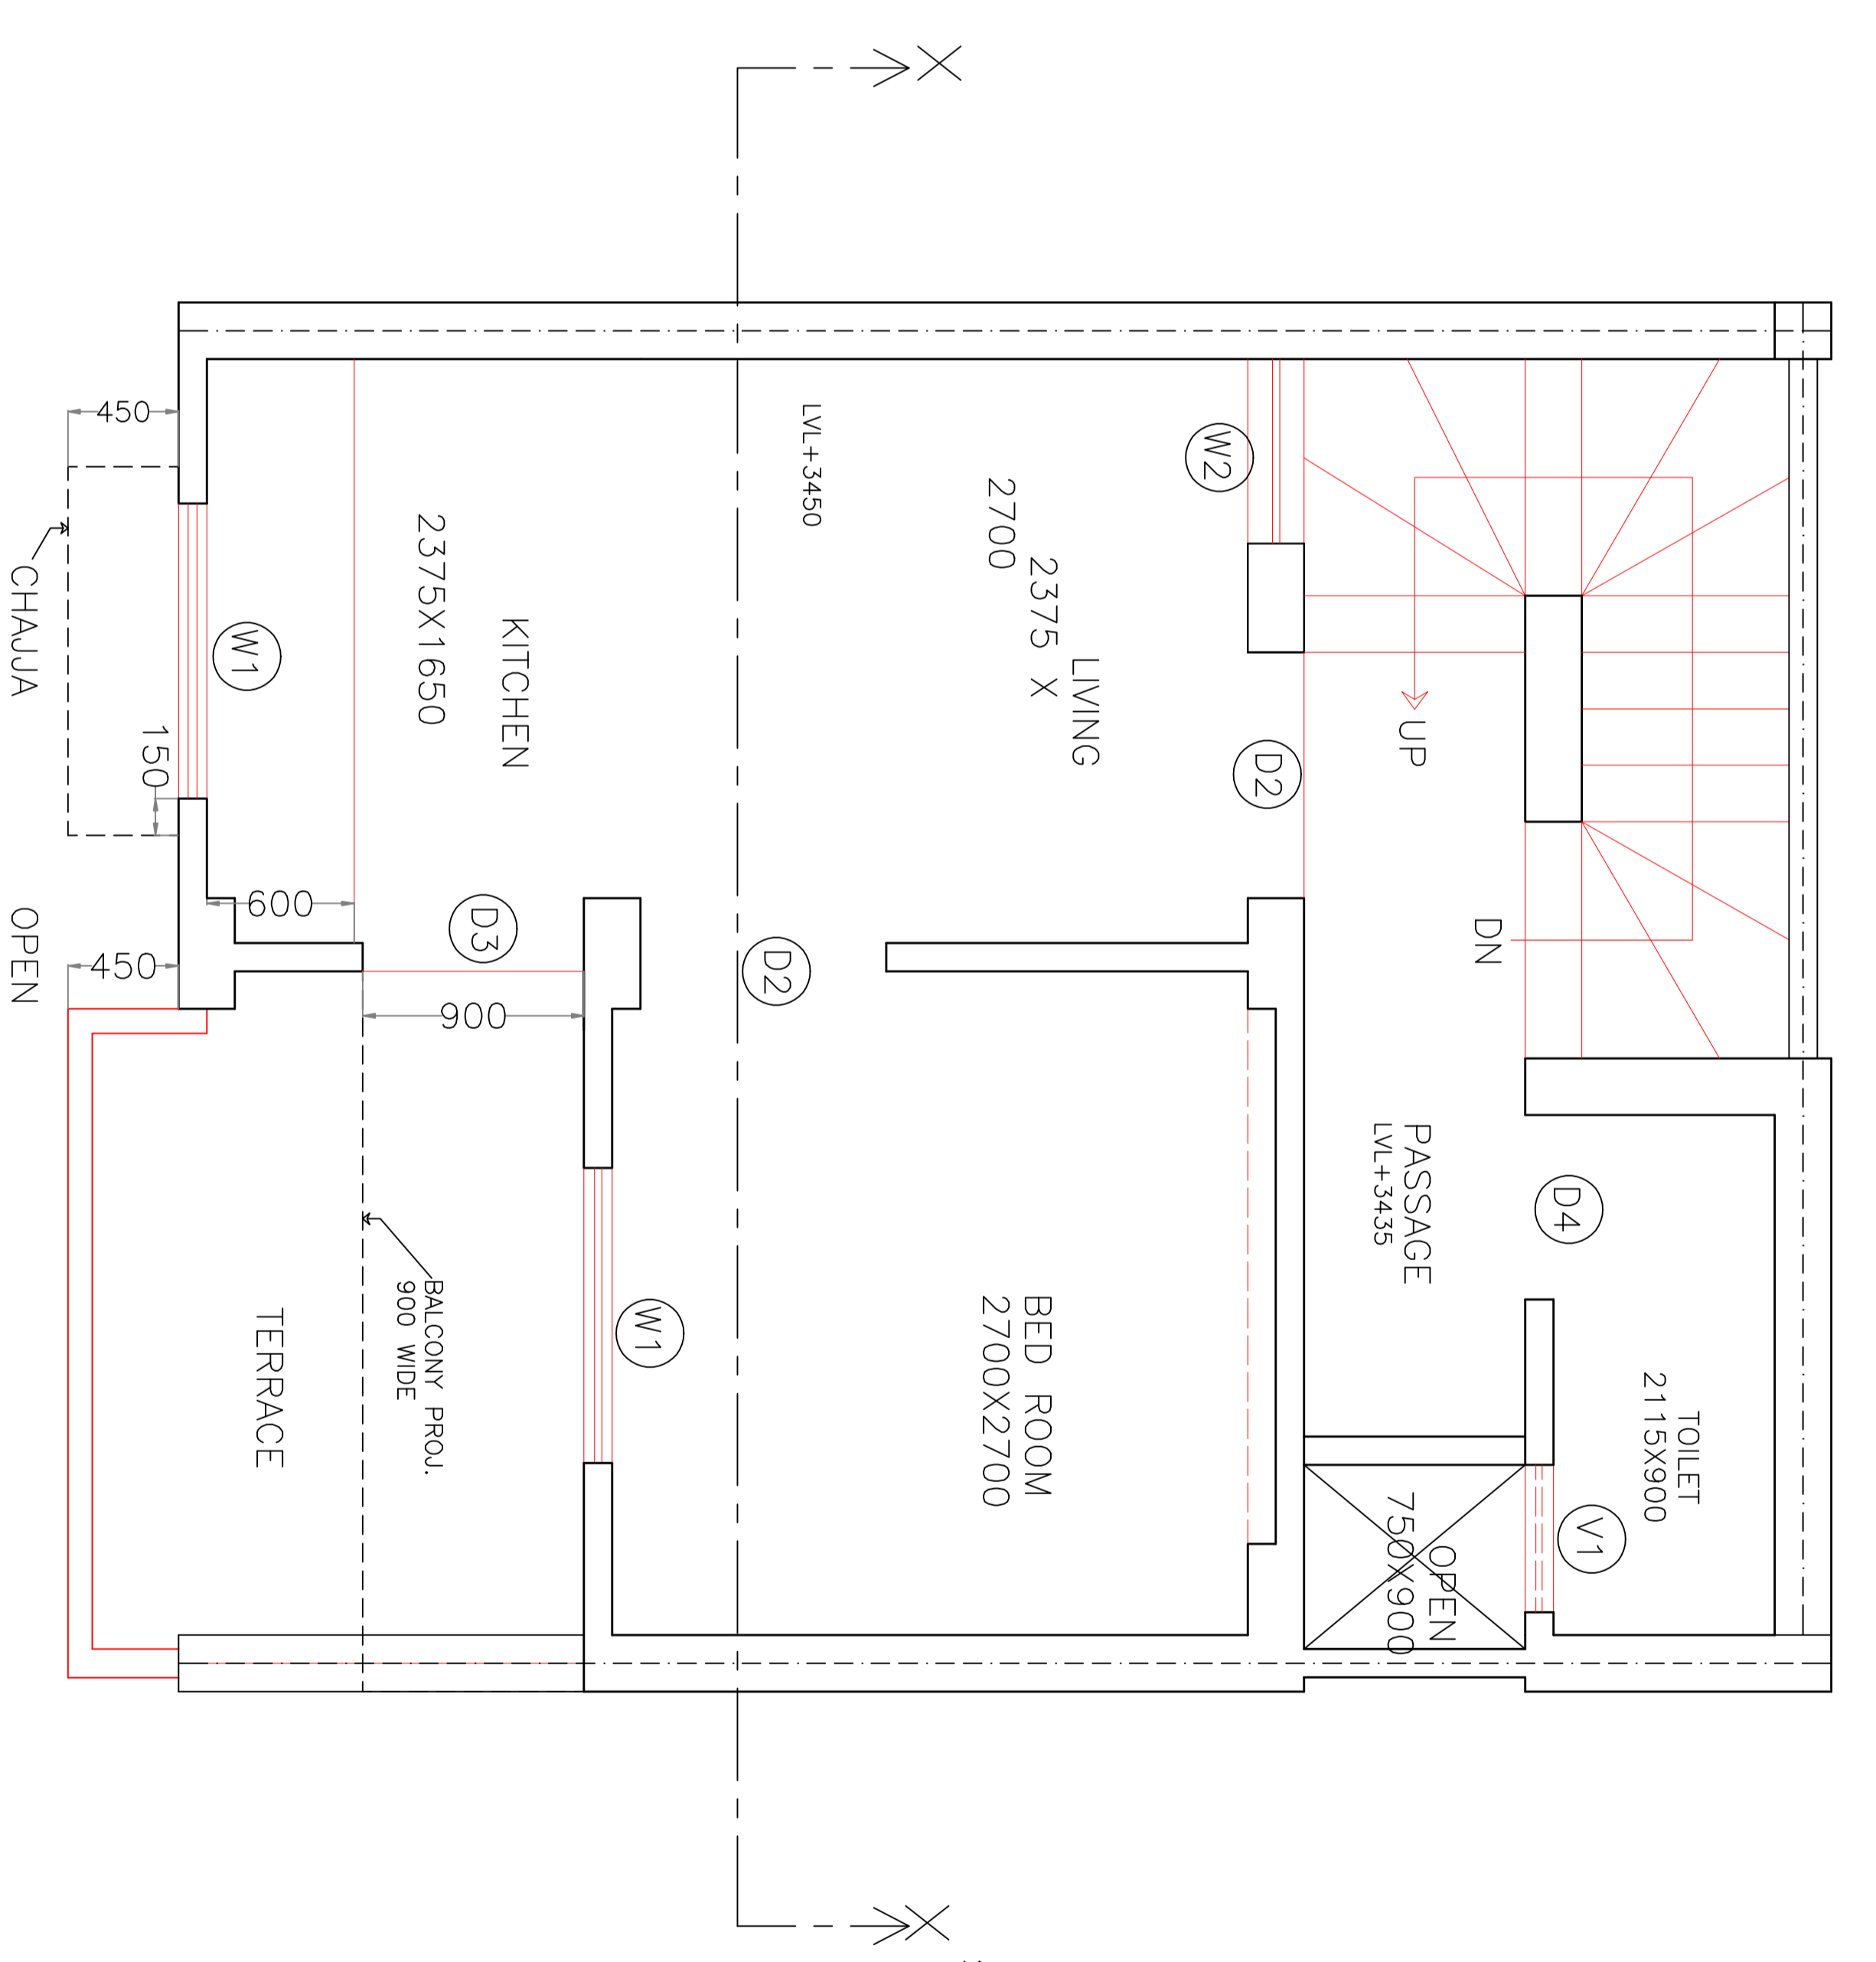

SECTION X - X'

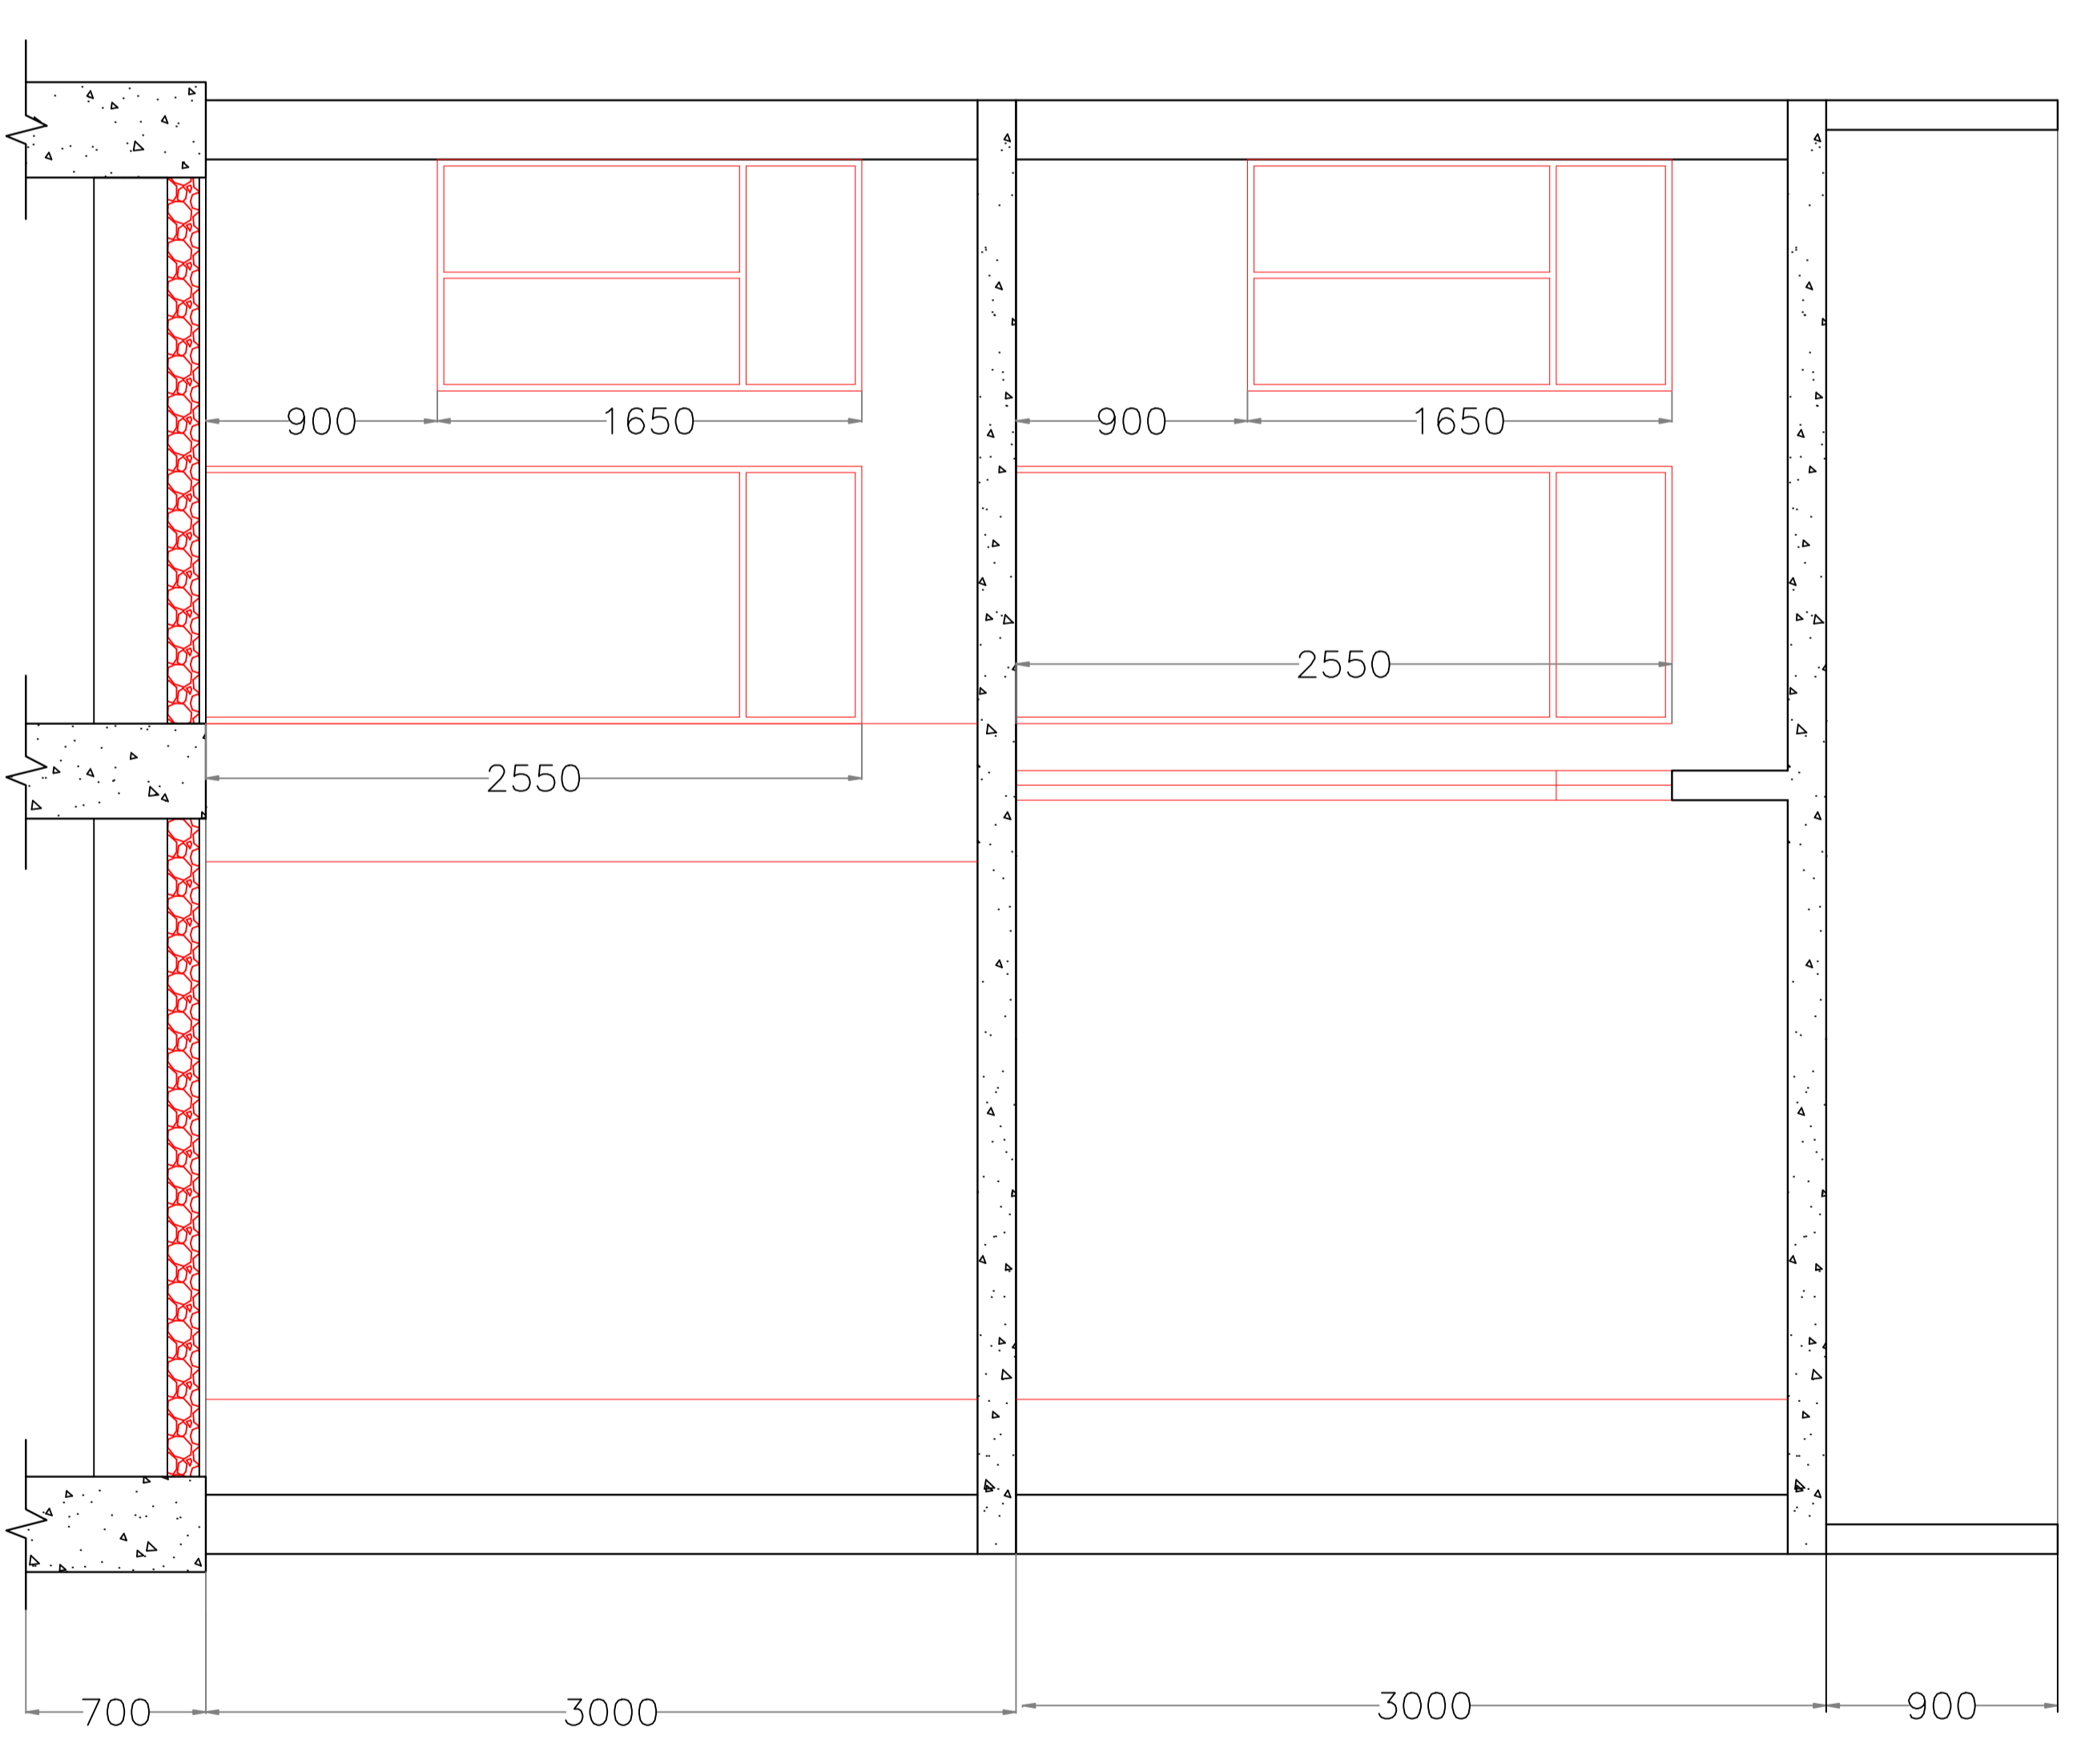

APPROVED IN 140th P.C. MEETING HELD ON DATED 25-7-2013 EXTRA ITEM NO. 2  
**TYPE DESIGN OF PLOT SIZE 5.42 X 8.00 M. FOR DASTKAR NAGAR**

DRG.NO:- RHB/HQ/2013/  
 DATE :- 8-8-2013  
 DEALT BY:- GULAB CHAND  
 CHD. BY :- R.S. NARUKA

PLINTH LVL + 700MM  
 ROAD LVL + 0.0MM  
 (SUKH DEV)  
 RAJPUROHIT (B.S.)  
 TOWN PLANNING ASSISTANT TOWN PLANNER

(RITU GUPTA)  
 SENIOR TOWN PLANNER  
 (JAI BIR JAKH)  
 CHIEF TOWN PLANNER  
**RAJASTHAN HOUSING BOARD**