

Dargah Amjad
Ali Shah Baba
दरगाह अमजद
अली शाह बाबा

M...hana Rd
**RIDHI SIDHI
NAGAR**
रिद्धि
सिधी नगर

Masjide Al Aqsa
मस्जिदे
अल अक्सा


STAR WATER AKLERA

MY COMPUTER
EMITRA CENTER

Government Hospital
गवर्नमेंट
कम्युनिटी...

Petrol pump
पेट्रोल पंप

Google

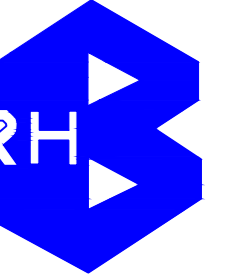

SCHEDULE OF LAND ANALYSIS :-

S.NO.	LAND	AREA IN HECT.	%AGE
1.	RESIDENTIAL	1.63	48.08%
2.	COMMERCIAL	0.04	1.78%
3.	OPEN	0.16	4.72%
4.	RESERVED	0.31	9.14%
5.	ROAD	1.25	36.25%
TOTAL		3.39	100.00%


SCHEDULE OF PLOTS :-

S.NO.	SIZE	NO. OF PLOTS
1.	3.75X8.0M.	403

NOTE:-

1. REVISION UNDERTAKEN IN ACCORDANCE WITH DHC/ KOTA 'S LETTER NO.5641 DATE 19/12/2000
2. THIS DRAWING SUPERSEEDS DRG. RHB/KICT/97/22 DATE 4/1/99


SCHEME BOUNDARY SHOWN THUS

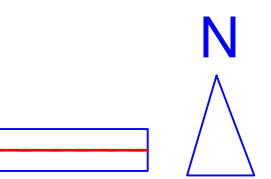


LAYOUT PLAN OF GHROUNDA SCHEME AT AKLERA DISST. JHALAWAR

DRG :- RHB/HQ/06	SCALE :-
DATED :- 01.02.2006	FILE :-
DEALT BY :-S.P. VERMA	CHECKED :- M.L. BALODIYA
(DHANPAT SINGH) ASSISTANT ARCHITECT	K.C. DHAND DY. TOWN PLANNER
M.SEN SENIOR TOWN PLANNER	A.K. HEMKAR HOUSING COMMISSIONER

RAJASTHAN HOUSING BOARD

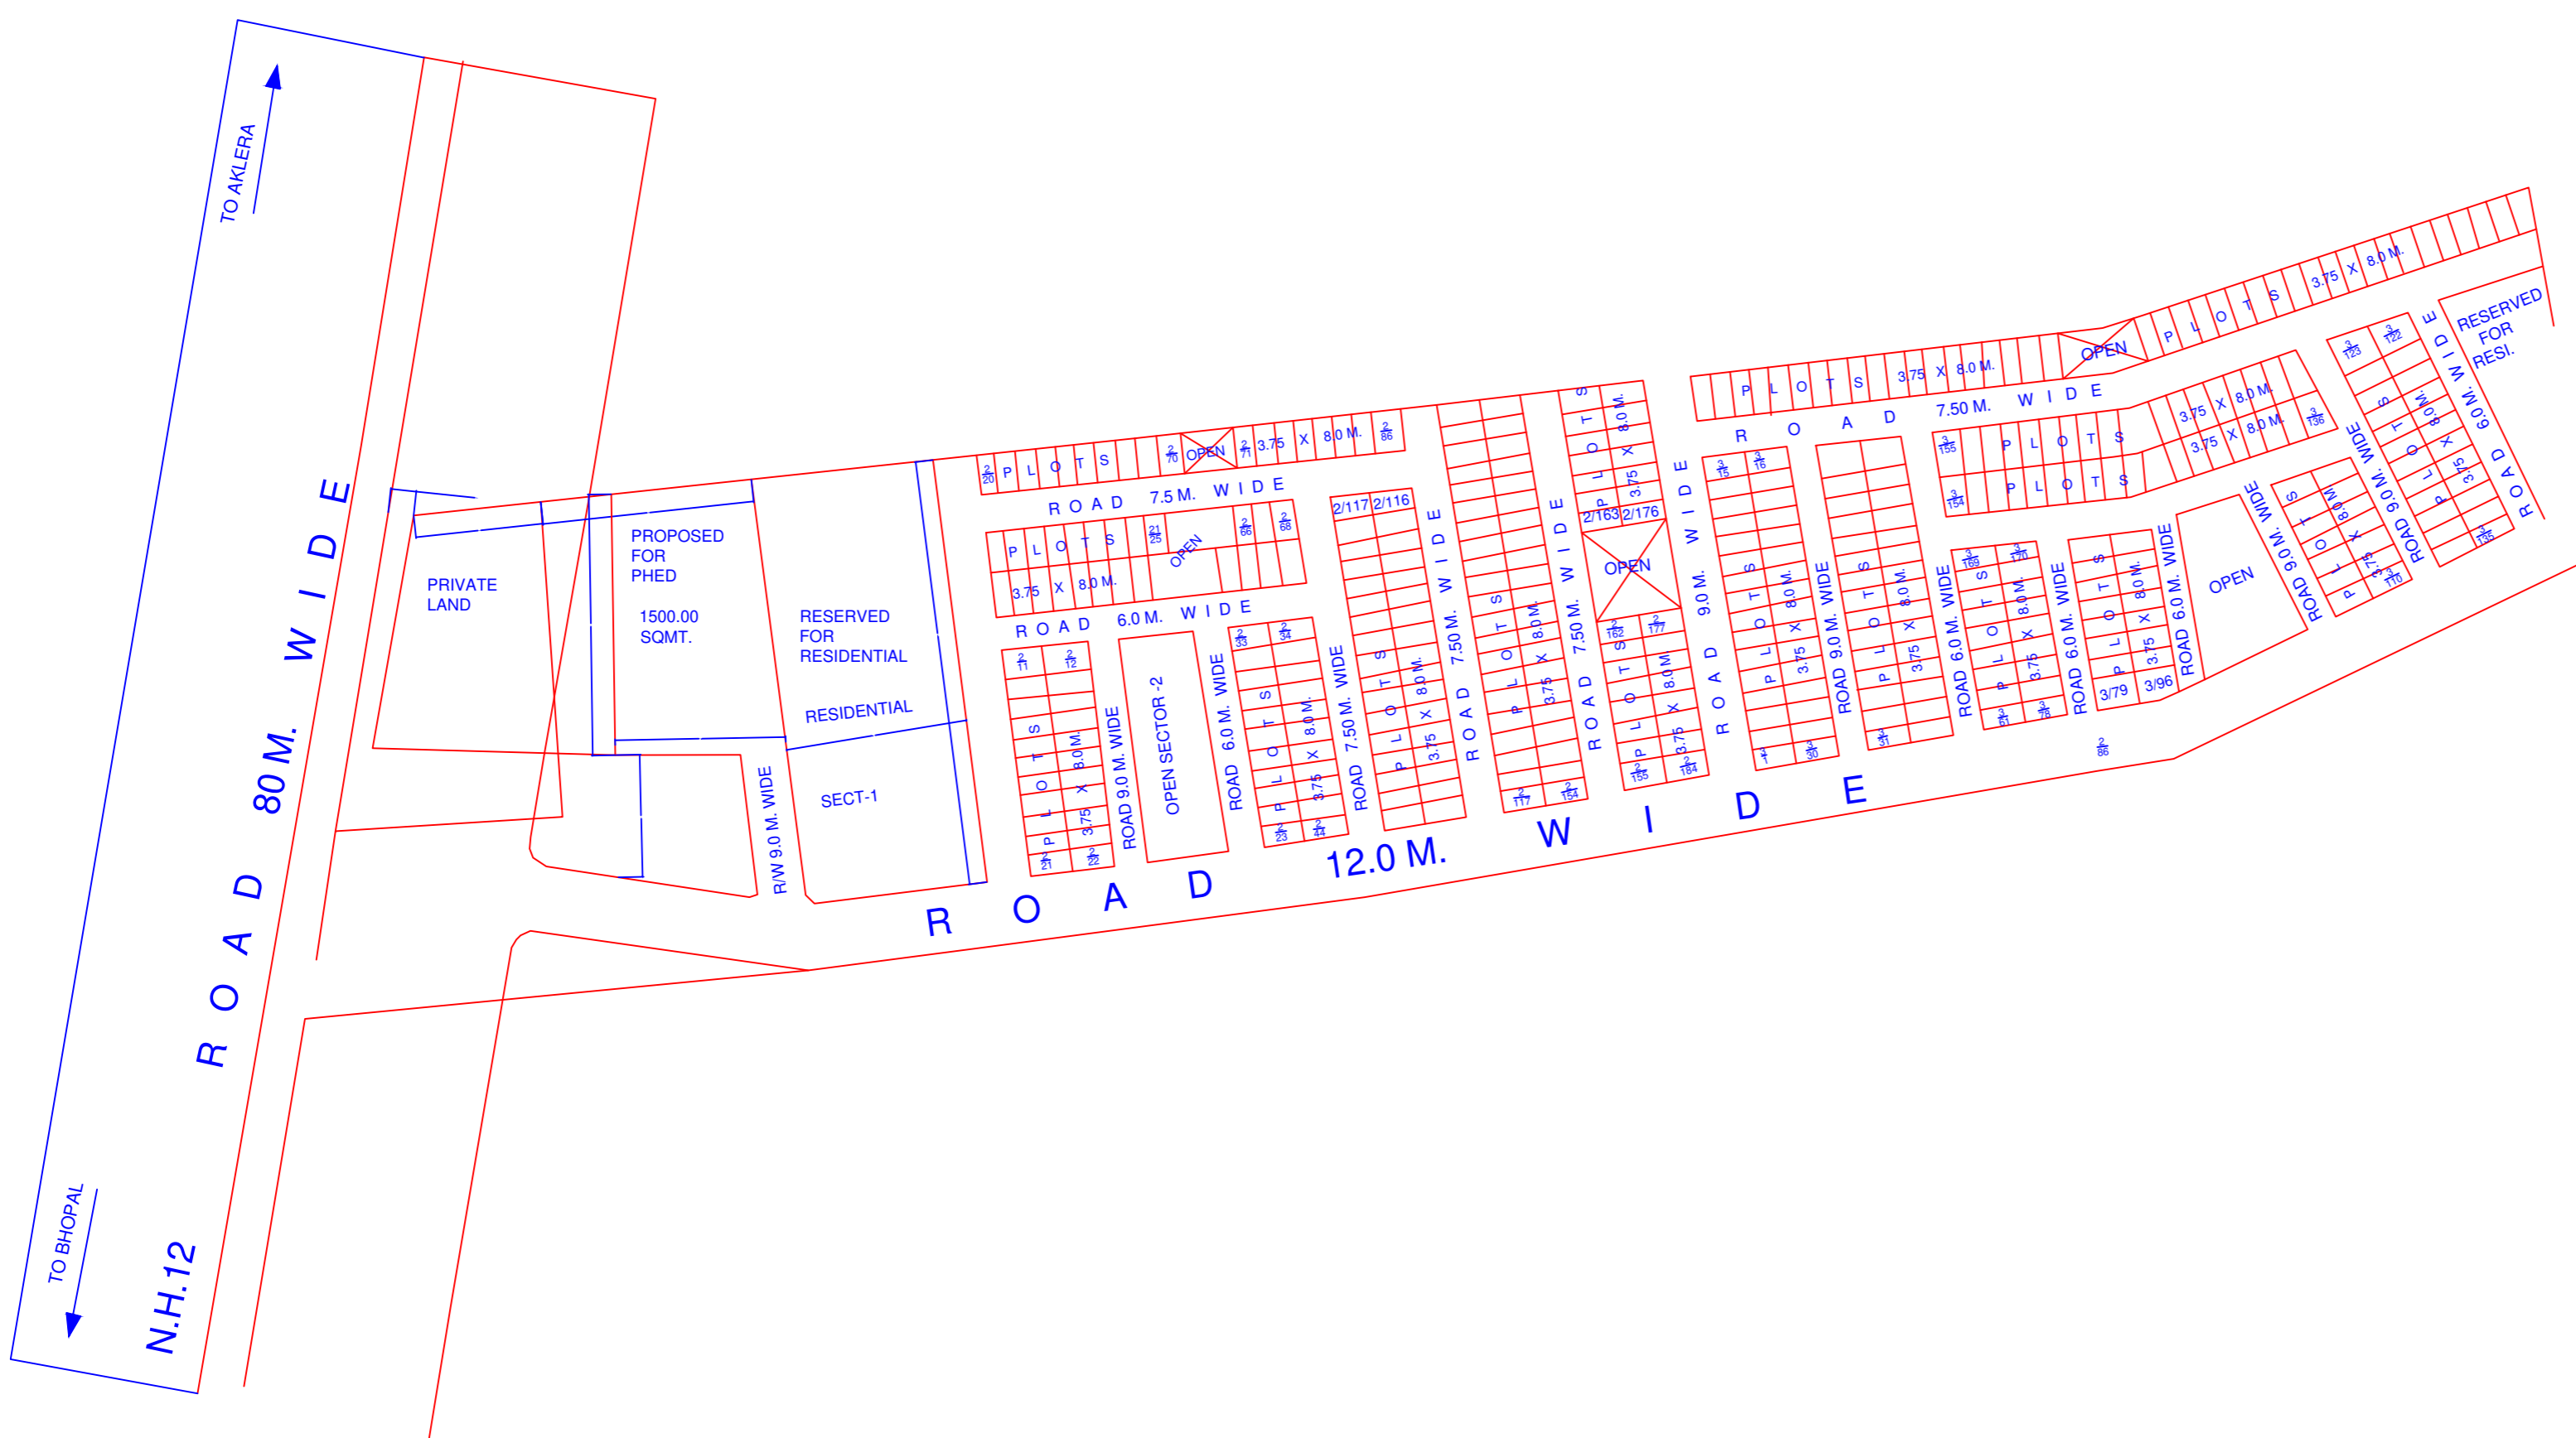

8000

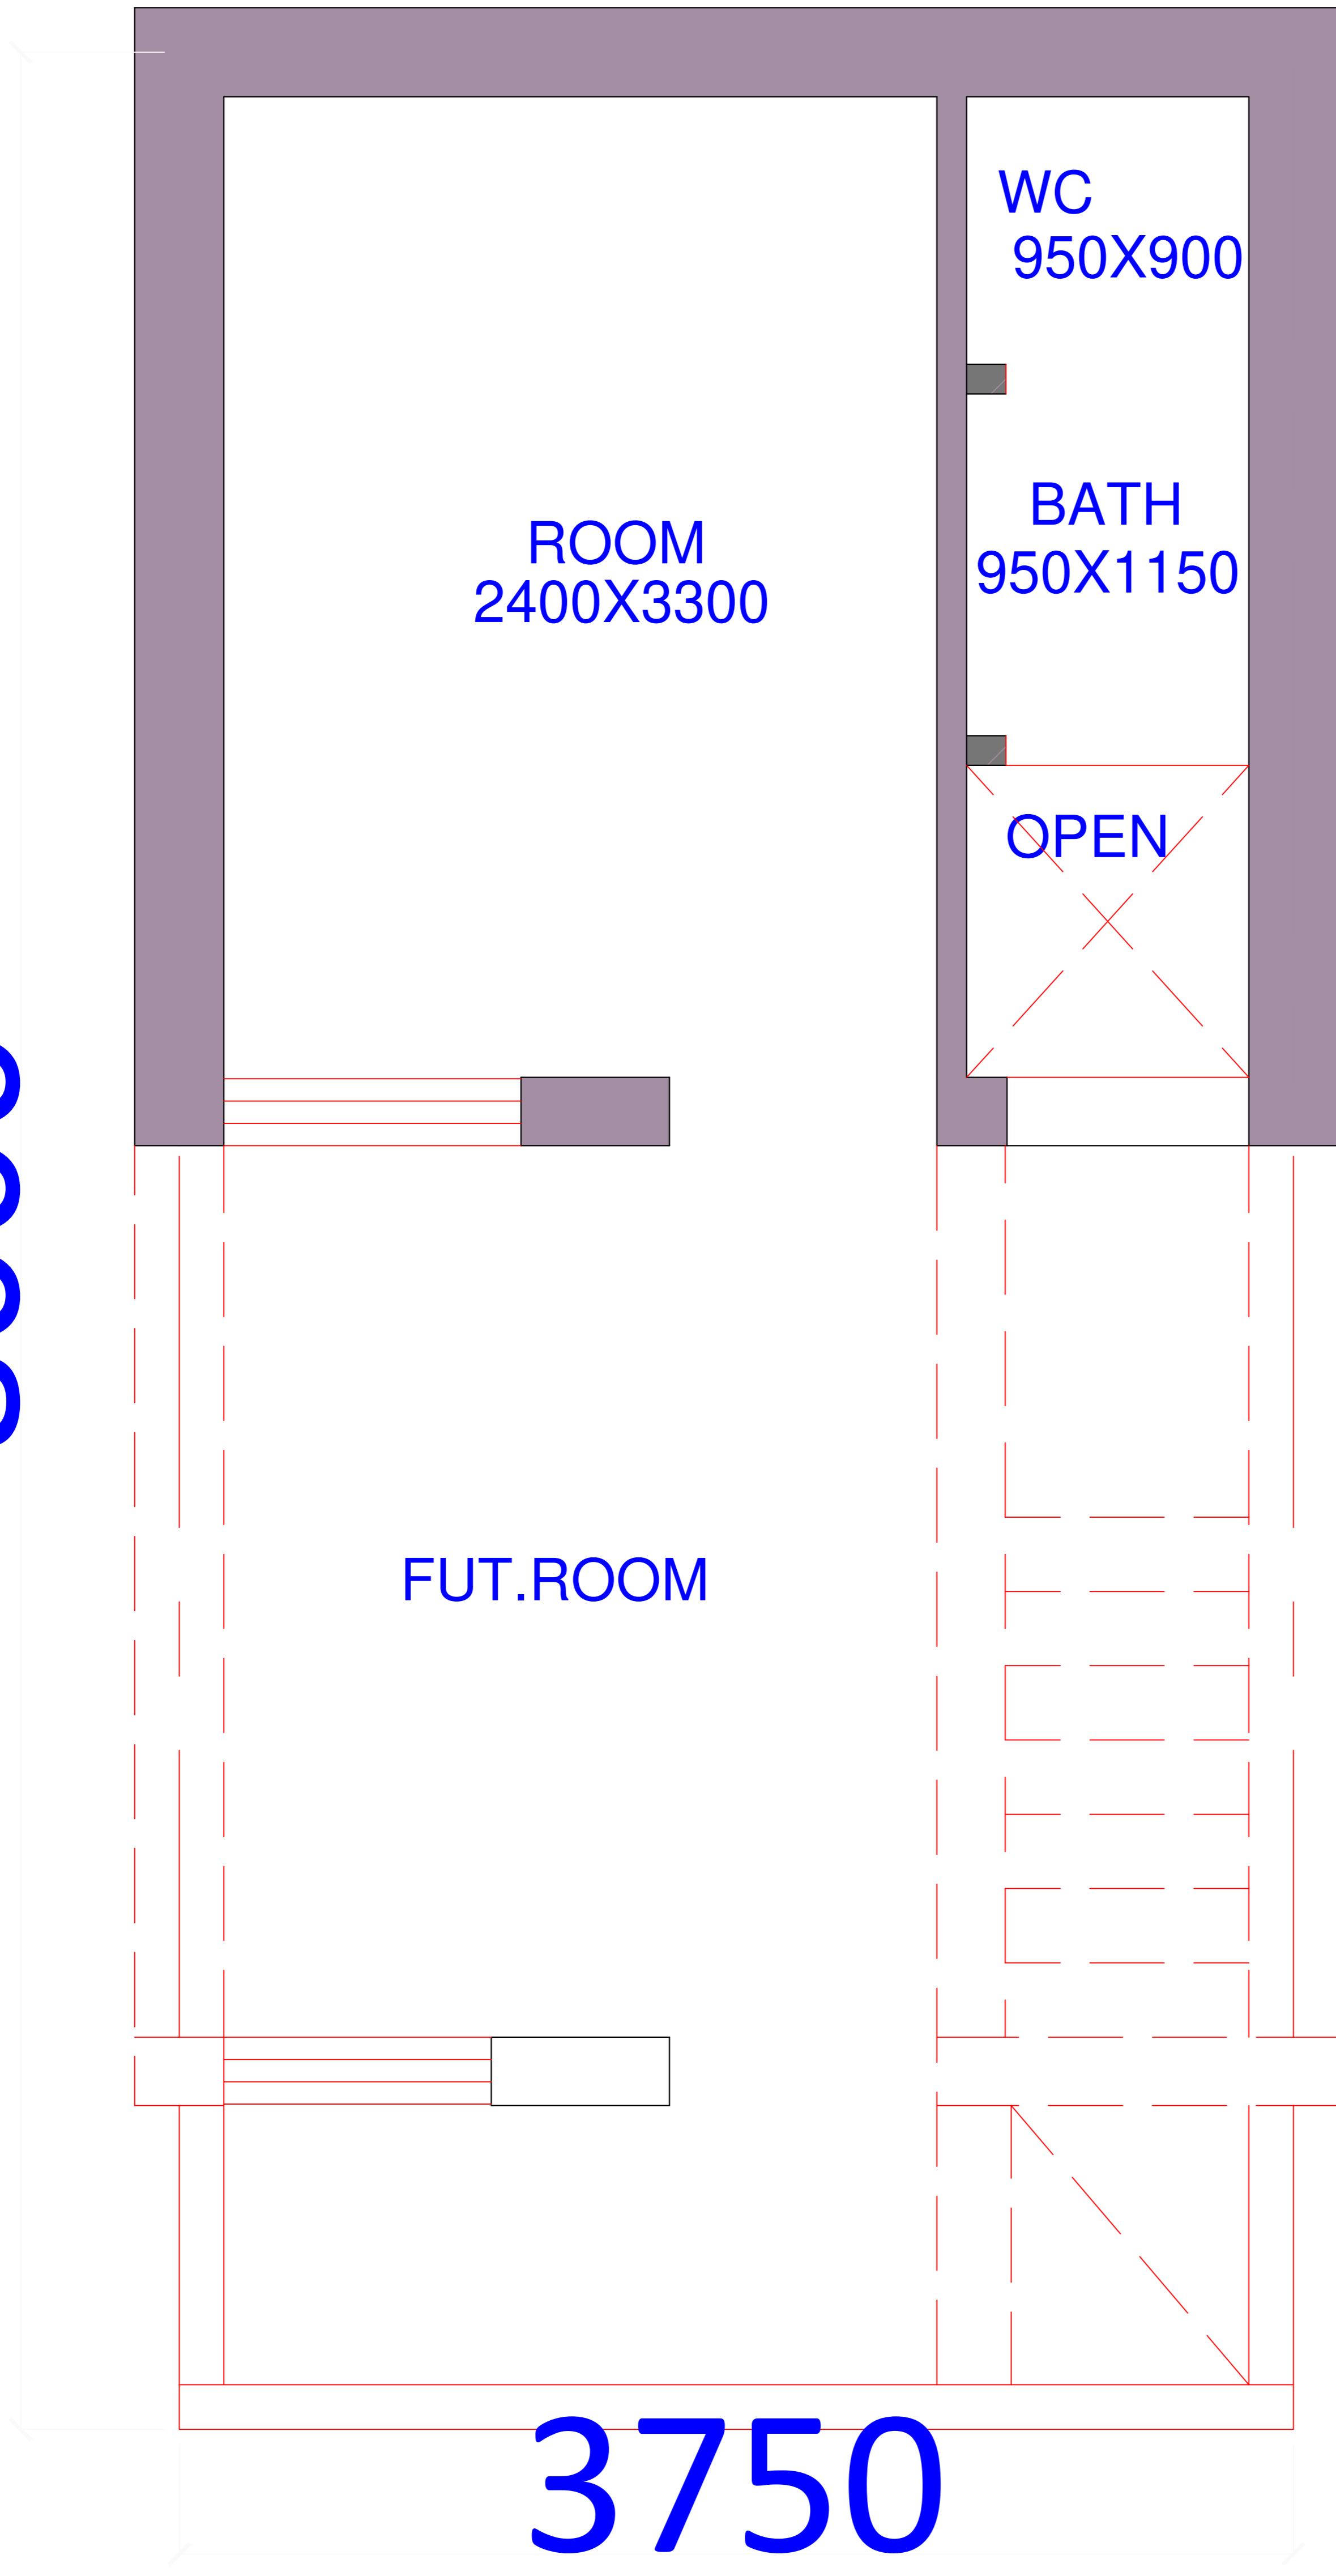

ROOM
2400X3300

WC
950X900

BATH
950X1150

OPEN

FUT.ROOM

3750

TYPE DESIGN OF AKLERA