


R O A D 24.00 M. W I D E


R O A D 24.00 M. W I D E

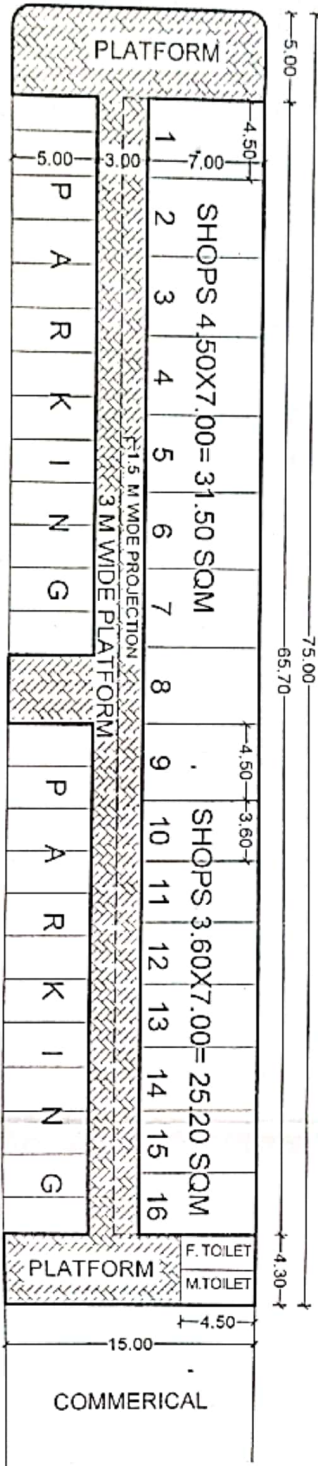

PLOTS

R O A D 9.00 M. W I D E

[Handwritten signature]

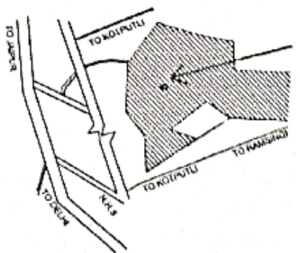

SCHEDULE OF SHOPS

SNO	SIZE	SHOP NO.	NOS
1.	4.50 X 7.00=31.50 SQM	1 TO 9	9
2.	3.60 X 7.00=25.20 SQM	10 TO 16	7
TOTAL			16

NOTE:
1. ALL DIMENSIONS ARE IN METER



PROPOSED CONVENIENT SHOPS AT
RAMAKRISHNA PURAM RESIDENTIAL
SCHEME KOTPUTLI PHASE-II

DRG. NO. R-18/HQ/2020 SCALE

DATE: 01-09-2020 FILE NO.

DEALT BY: I. L. KUMAWAT CHD BY:

(MOHD RASHEED) ASSISTANT TOWN PLANNER
(ANIL MATHUR) DEPUTY TOWN PLANNER

(ANIL MATHUR) ADDITIONAL CHIEF TOWN PLANNER

RAJASTHAN HOUSING BOARD